


Notes:
Four steps monolithically with cap.
All edges shall have standard $\frac{3}{4}$ " chamfer.
See Sh 17 of 22 for pile details.


ROUTE NO.	SECTION	COUNTY	TOTAL SHEETS	SHEET NO.
CH 33	*	LASALLE	53	23
FED. ROAD DIST. NO. 7		ILLINOIS	PROJECT	BRS-1365(111)
*05-00626-00-BR		CONTRACT #87368		

SHEET NO. 14
OF 22 SHEETS

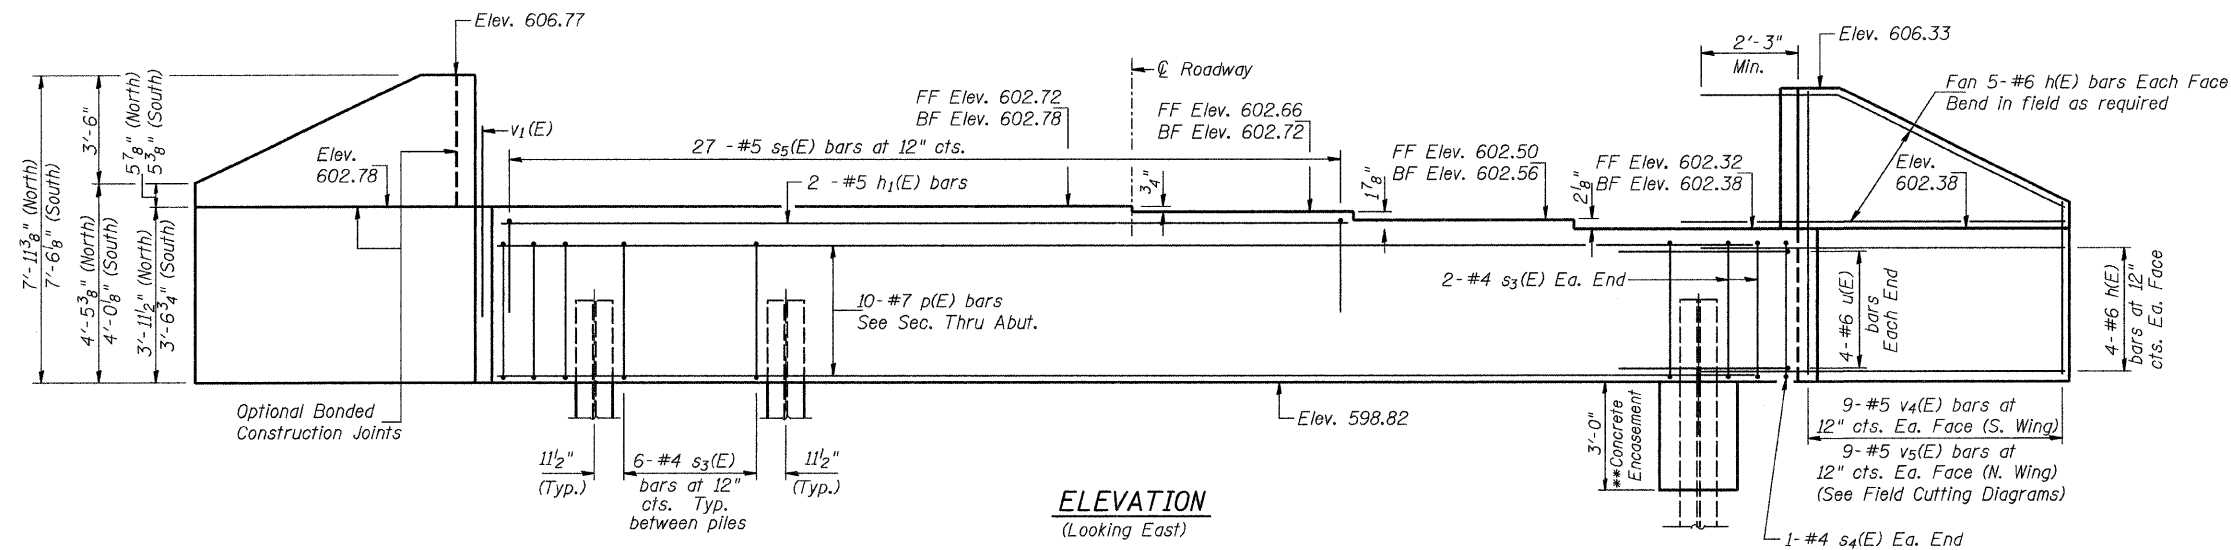

ELEVATION
(Looking East)


**See Sheet 17 of 22 for details.

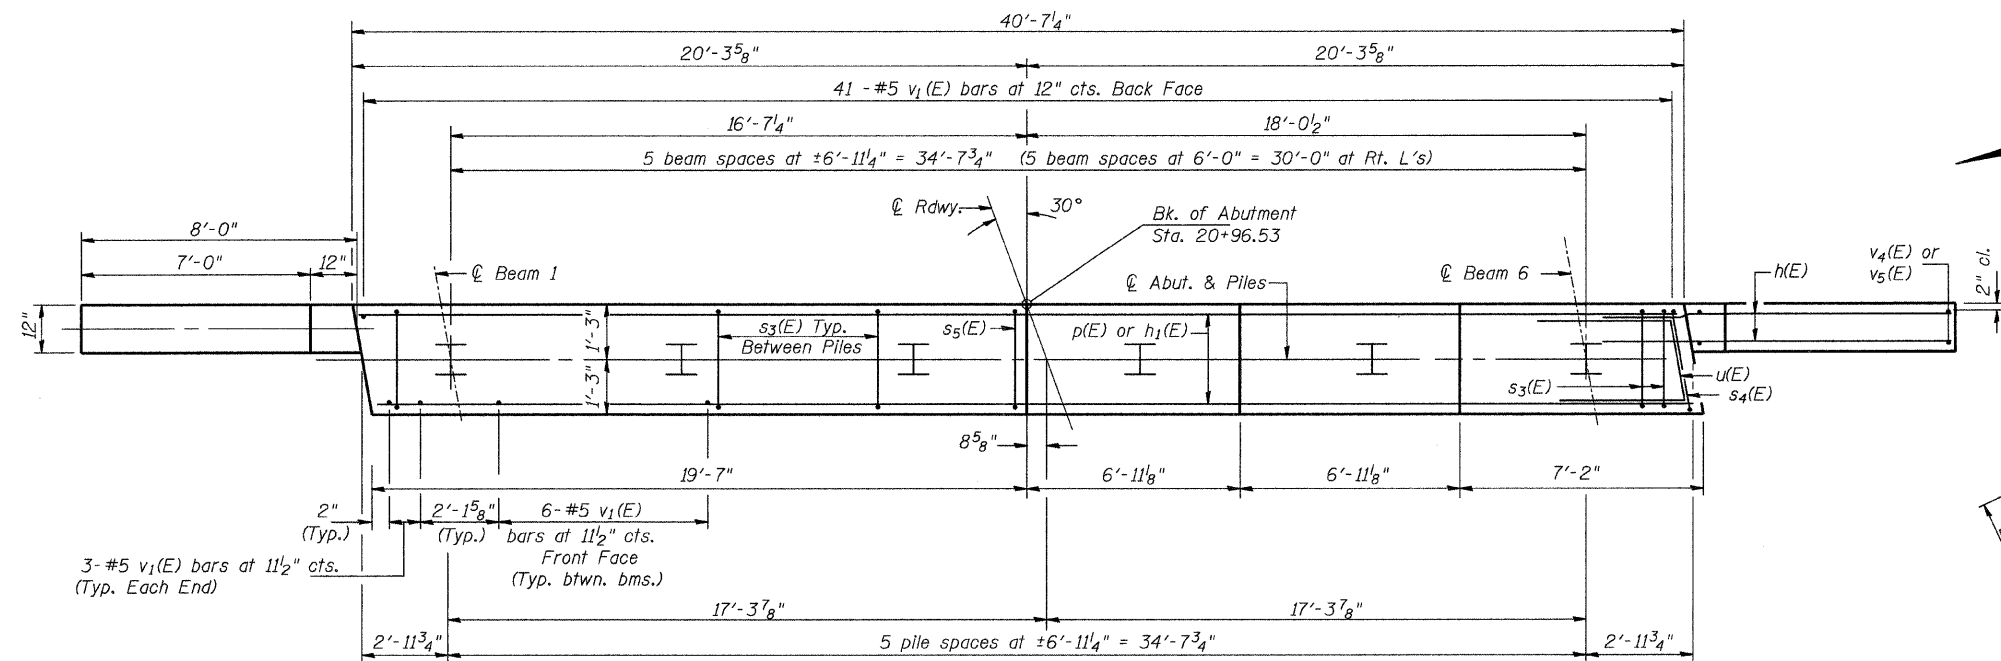

PLAN


PILE DATA

Type & Size: Steel HP10x42 w/ Pile Shoes
Nominal Required Bearing: 335 kips
Factored Resistance Available: 167 kips
Est. Length: 24'
No. Required: 6 (Includes 1 test pile)

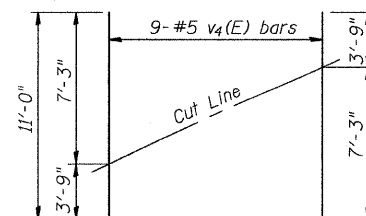


FIELD CUTTING DIAGRAM

Order v4(E) full length. Cut as shown and use remainder of bars in opposite face.

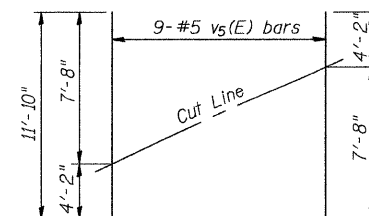


FIELD CUTTING DIAGRAM


Order v5(E) full length. Cut as shown and use remainder of bars in opposite face.

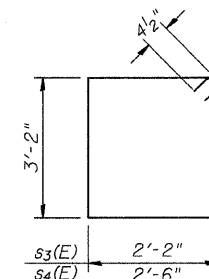

BARS s3(E) & s4(E)

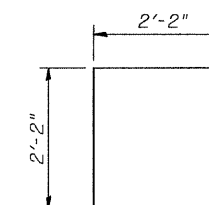

BAR s5(E)

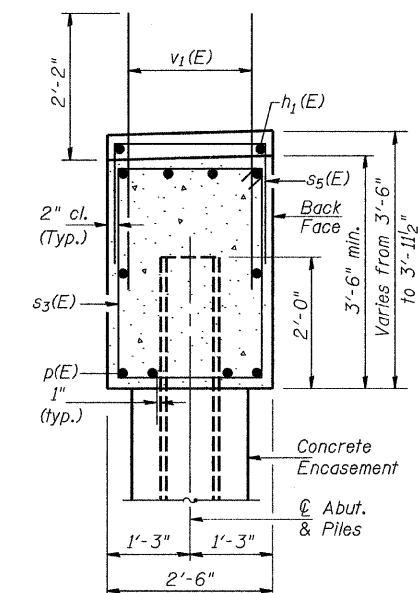

SEC. THRU ABUT.
(At Right Angles)

**EAST ABUTMENT
BILL OF MATERIAL**

Bar	No.	Size	Length	Shape
h(E)	36	#6	10'-3"	—
h1(E)	2	#4	26'-3"	—
p(E)	10	#7	40'-4"	—
s3(E)	34	#4	11'-5"	□
s4(E)	2	#4	12'-1"	□
s5(E)	27	#4	6'-6"	□
u(E)	8	#6	10'-5"	—
v1(E)	77	#5	4'-4"	—
v4(E)	9	#5	11'-0"	—
v5(E)	9	#5	11'-10"	—
Concrete Structures			CU YD	18.2
Reinforcement Bars, Epoxy Coated			POUND	2,490
Structure Excavation			CU YD	65
Furnishing Steel Piles HP10x42			FOOT	120
Test Pile Steel HP10x42			EACH	1
Pile Shoes			EACH	6
Driving Piles			FOOT	120
Concrete Encasement			CU YD	2.1

① See Special Provisions

EAST ABUTMENT