

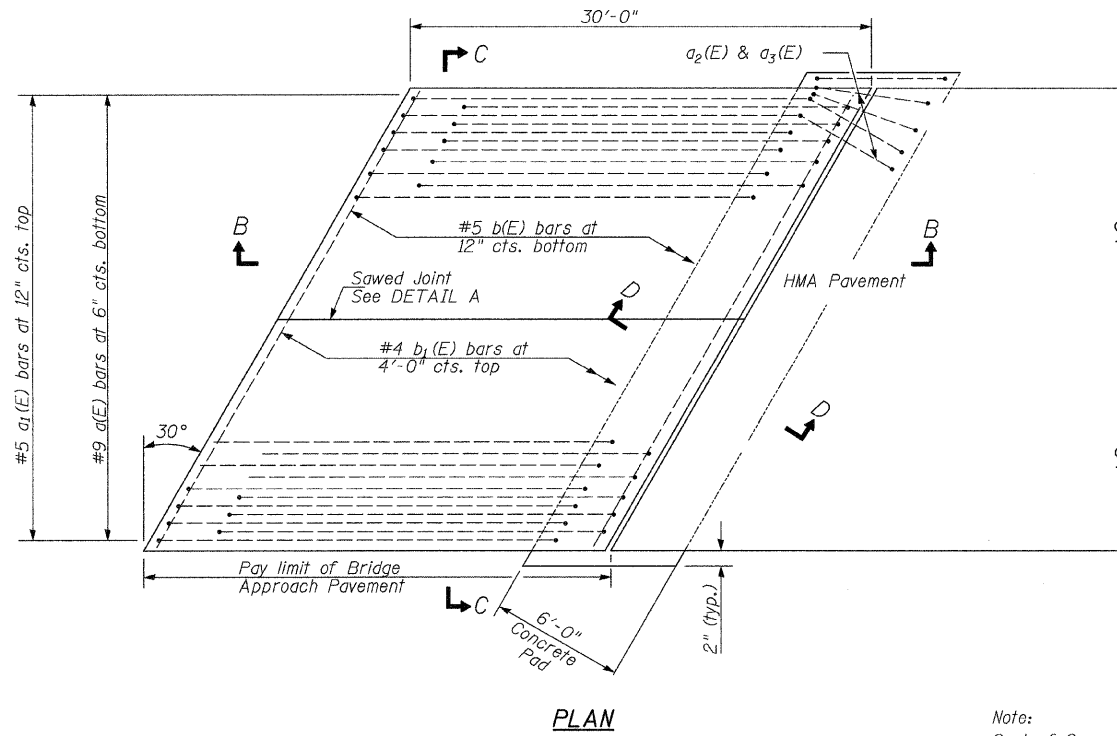
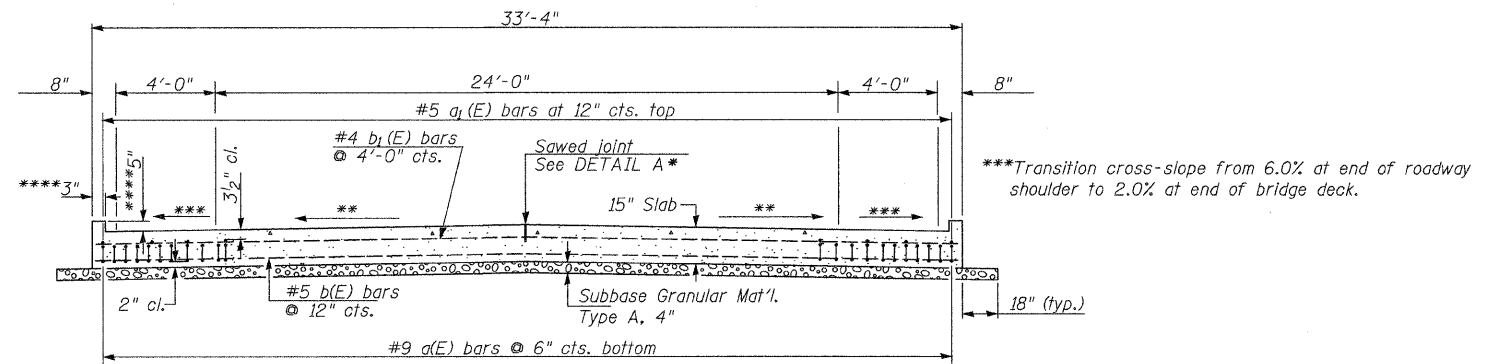


ROUTE NO.	SECTION	COUNTY	TOTAL SHEETS	SHEET NO.
CH 33	*	LASALLE	53	29
FED. ROAD DIST. NO. 7	ILLINOIS	PROJECT	BRS-1365(111)	
*05-00626-00-BR			CONTRACT #87368	

SHEET NO. 20
OF 22 SHEETS

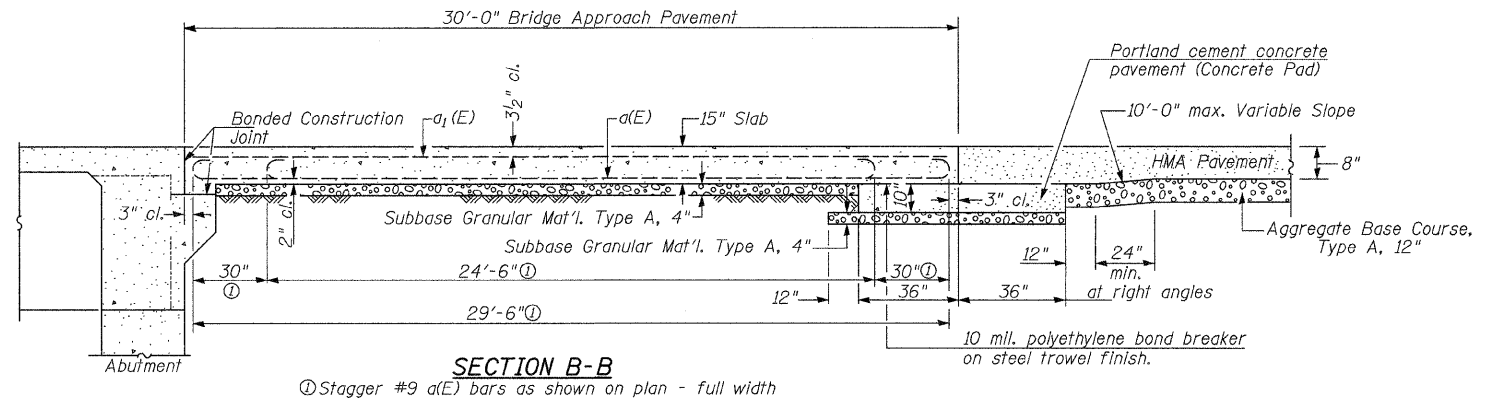

Note:
Cost of Concrete, Reinforcement and Subbase Granular Material for Approach Pavement and Concrete Pad is included in cost of Bridge Approach Pavement.



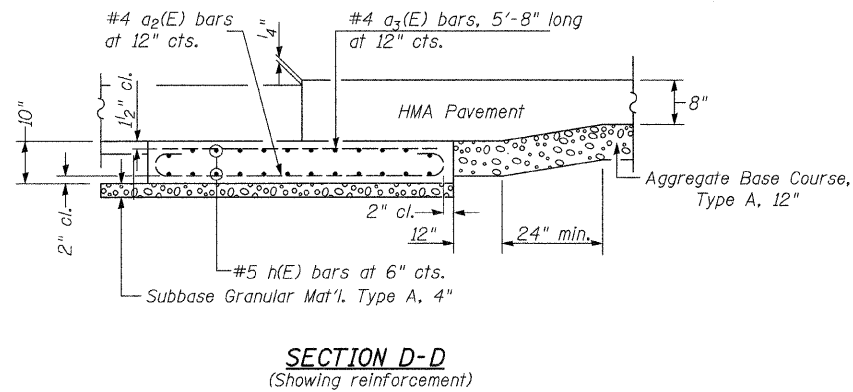


**Transition cross-slope from 2.0% at end of roadway pavement to 1.5% at end of bridge deck.

****No curb on east approach pavement.

BILL OF MATERIAL

Item	Unit	Quantity
Bridge Approach Pavement	SQ YD	222

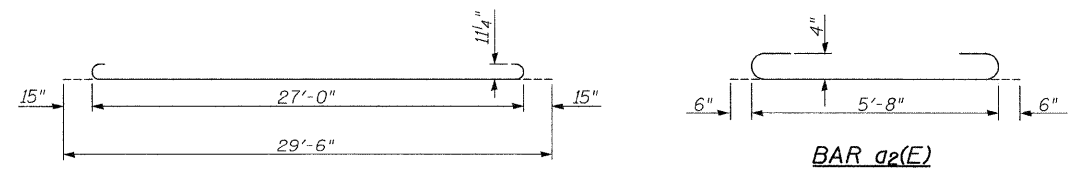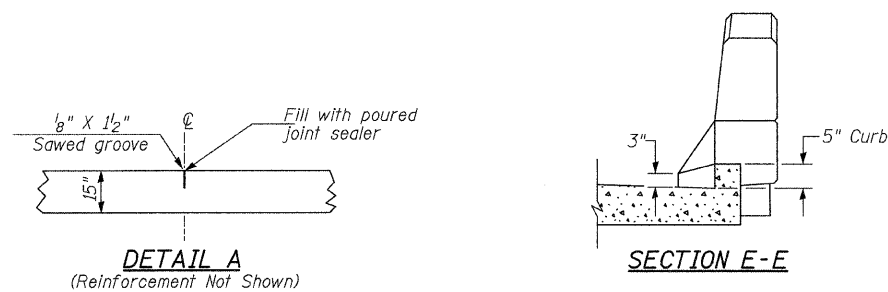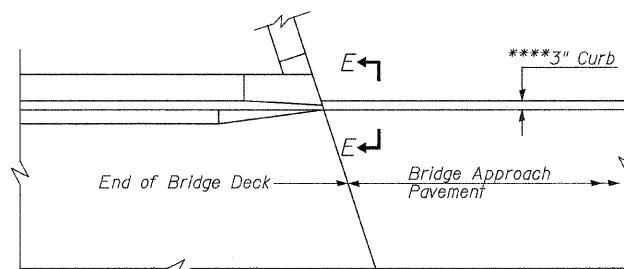

DESIGN STRESSES
 $f_y = 60,000$ p.s.i.
 $f'_c = 3,500$ p.s.i.
 $n = 8.5$

BRIDGE APPROACH
PAVEMENT DETAILS