


ROUTE NO.	SECTION	COUNTY	TOTAL SHEETS	SHEET NO.
CH 33	*	LASALLE	53	32
STA. 12+00 TO STA. 12+25				
FED. ROAD DIST. NO. 7		ILLINOIS	PROJECT BRS-1365(111)	
05-00626-00-BR		CONTRACT #81368		

FINAL SURVEY	BY	DATE
SUBMITTED		
PLOTTED		
TEMPLATE		
AREAS		
CHECKED		
NO.		

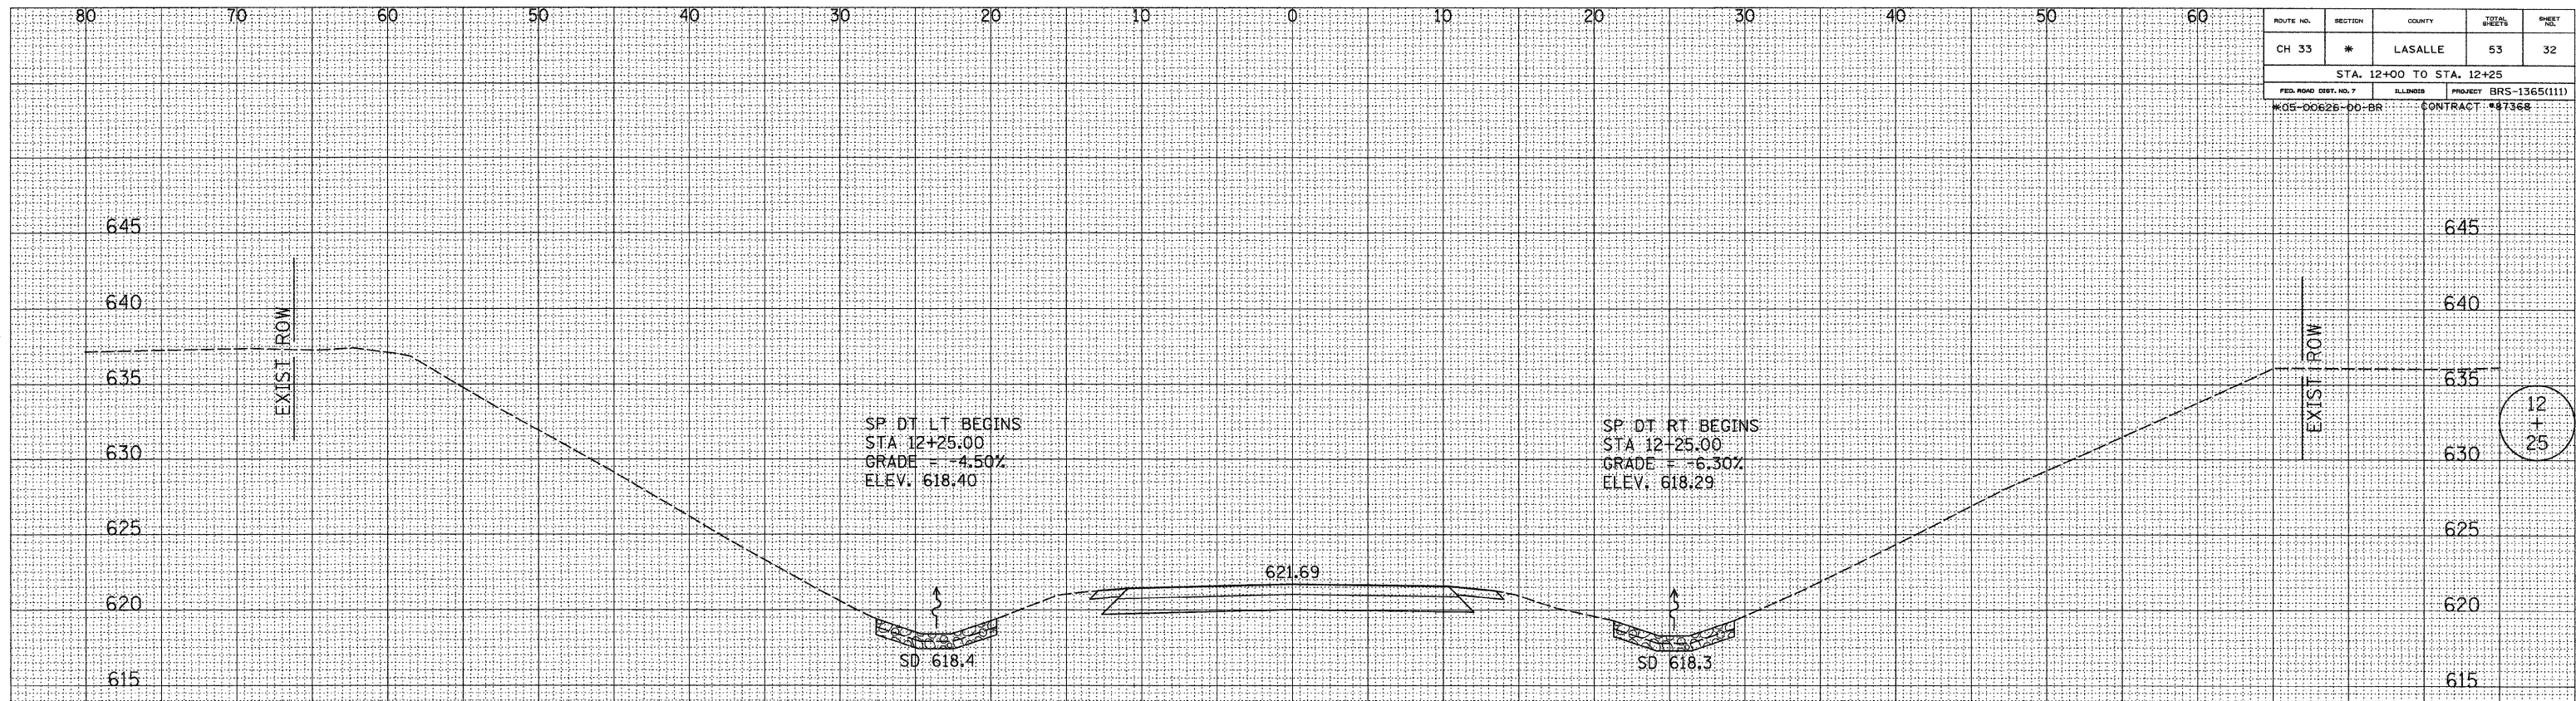

SEC 05-00626-00-BR
BEGINS STA 12+25.00
C = 49 F = 0 AH
C = 0 F = 0 BK

ORIGINAL SURVEY	BY	DATE
SUBMITTED		
PLOTTED		
TEMPLATE		
AREAS		
CHECKED		
NO.		

