


ROUTE NO.	SECTION	COUNTY	TOTAL SHEETS	SHEET NO.
CH 33	*	LASALLE	53	34
STA. 13+50 TO STA. 14+00				
FED. ROAD DIST. NO. 7		ELLINGBROS	PROJECT	BRS-1365(111)
*05-00626-00-BR		CONTRACT: *07368		

FINAL	SURVEYED	BY	DATE
SURVEY	PLOTTED		
NOTE BOOK	TEMPLATE		
NO.	AREAS CHECKED		

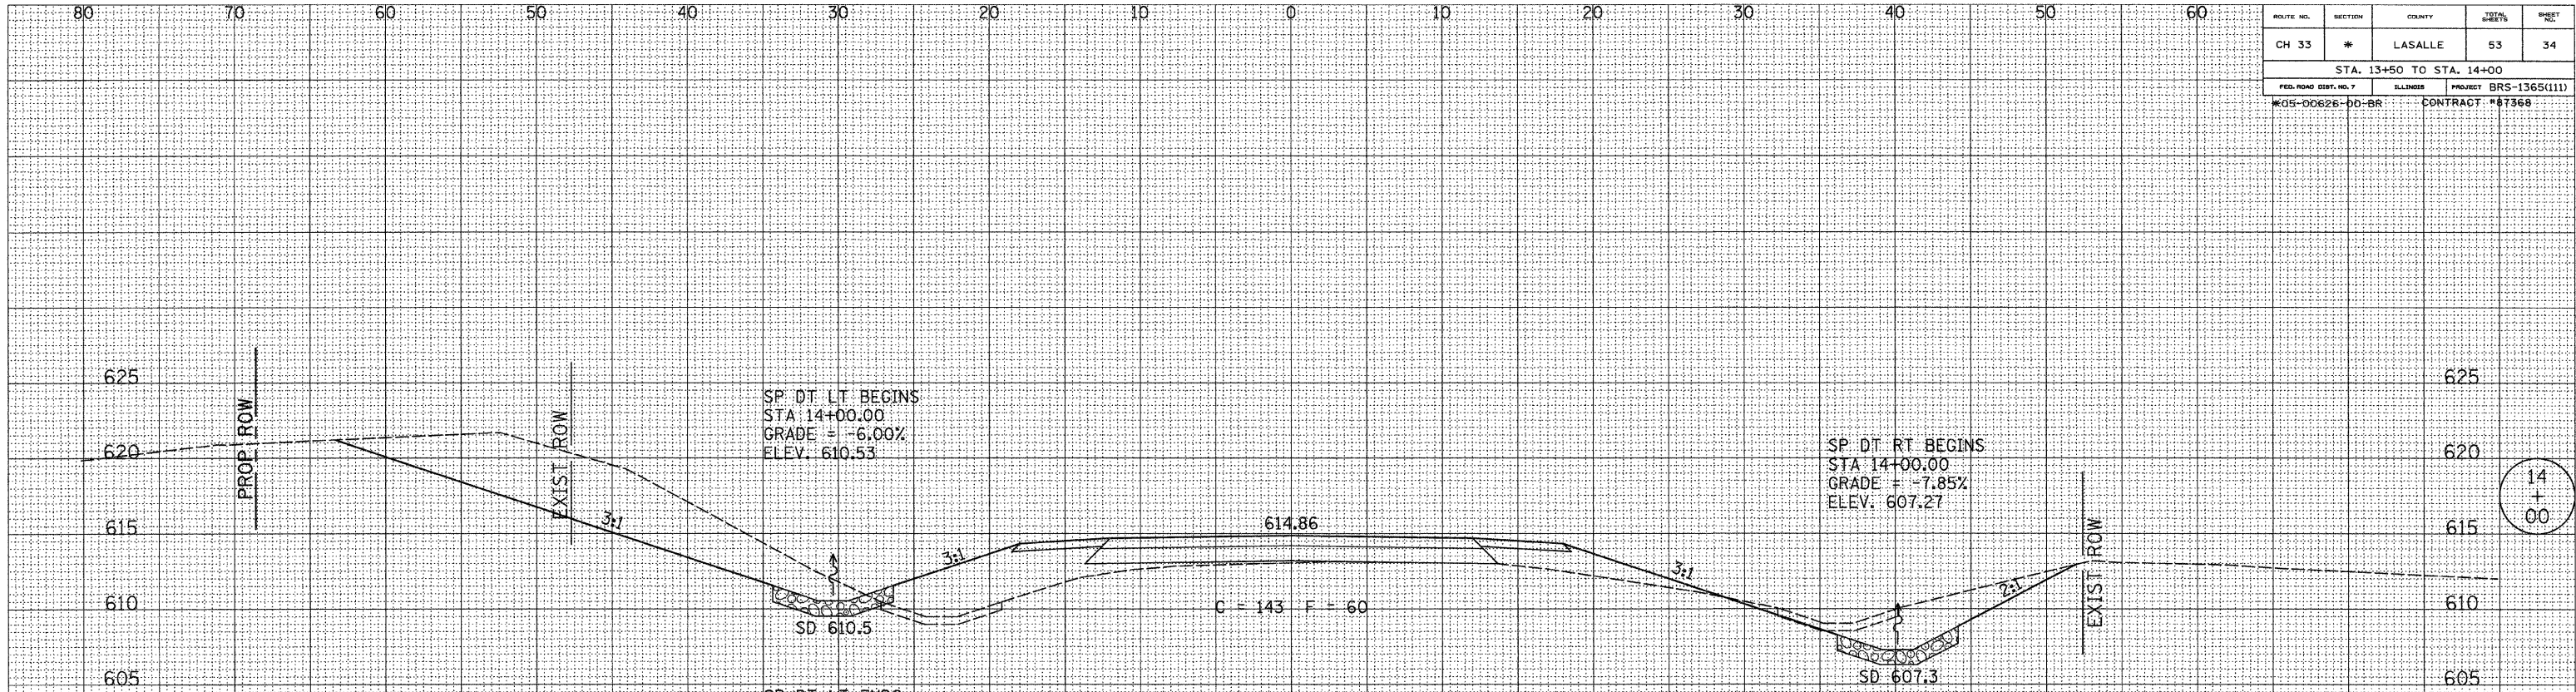

ORIGINAL	SURVEYED	BY	DATE
SURVEY	PLOTTED		
NOTE BOOK	TEMPLATE		
NO.	AREAS CHECKED		

