


ROUTE NO.	SECTION	COUNTY	TOTAL SHEETS	SHEET NO.
CH 33	*	LASALLE	53	49
STA. 27+00 TO STA. 27+50				
FED. ROAD DIST. NO. 7		ILLINOIS	PROJECT	BRS-1365(111)
*05-00625-00-BR		CONTRACT #07368		

FINAL SURVEY	BY	DATE
SURVEYED		
PLOTTED		
TEMPLATE		
AREAS		
NO.		

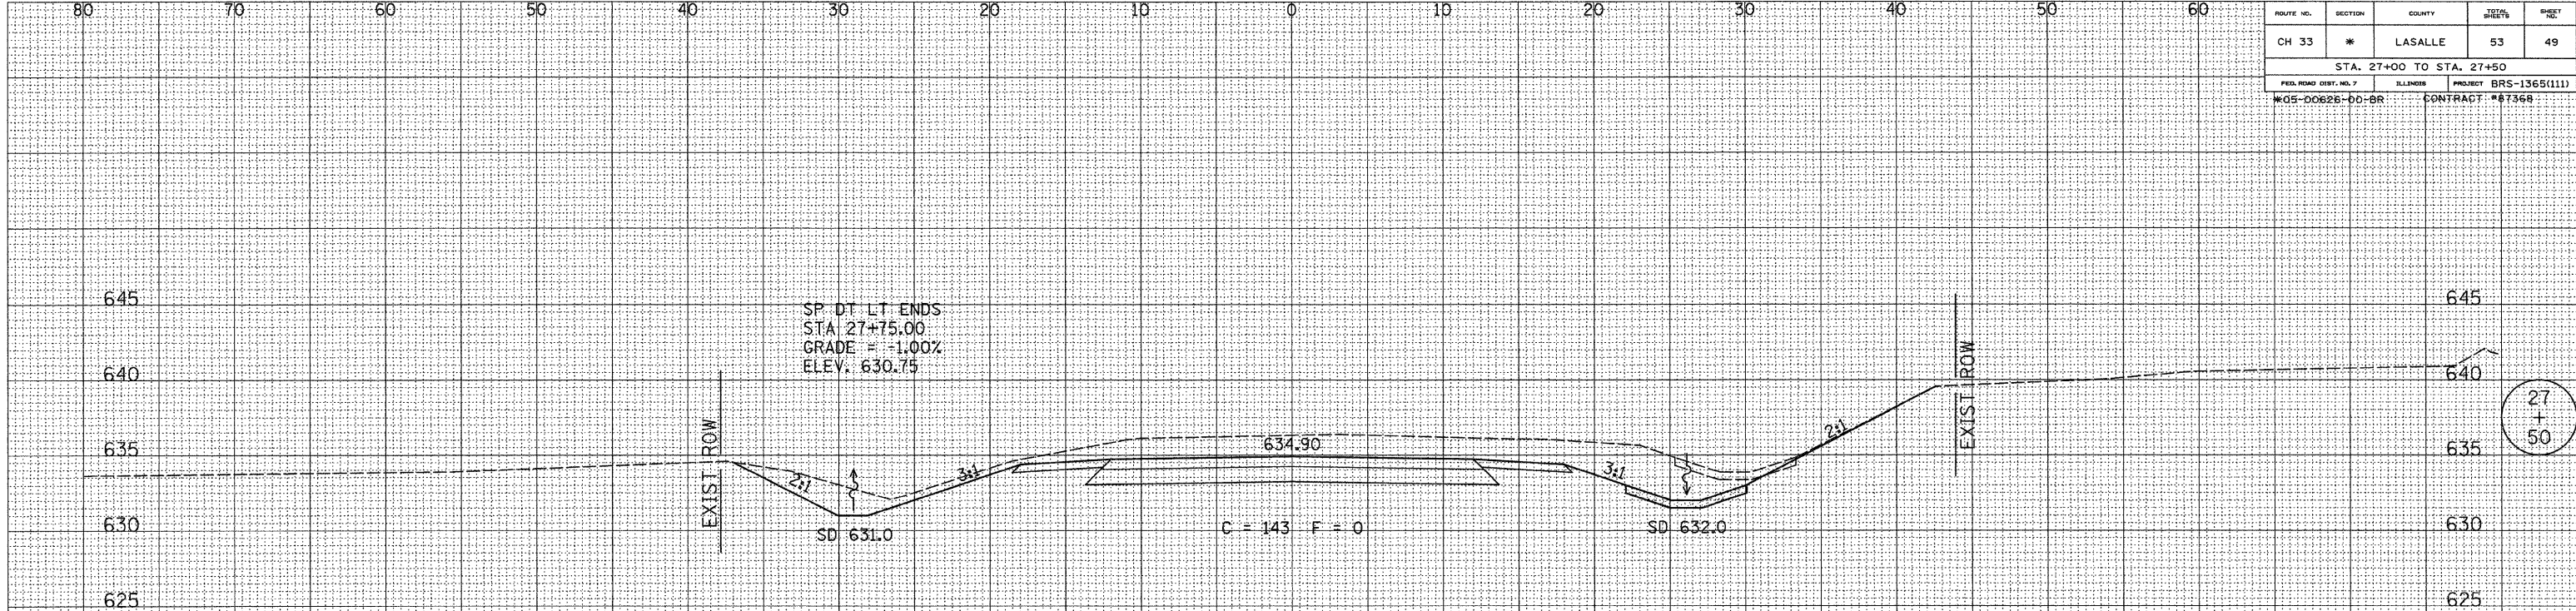

ORIGINAL SURVEY	BY	DATE
SURVEYED		
PLOTTED		
TEMPLATE		
AREAS		
NO.		

