


ROUTE NO.	SECTION	COUNTY	TOTAL SHEETS	SHEET NO.
CH 33	*	LASALLE	53	53
STA. 31+25 TO STA. 31+50				
FED. ROAD DIST. NO. 7		BLANCK	PROJECT	BRS-1365(111)
*05-00626-00-BR		CONTRACT: *81368		

FINAL SURVEY	BY	DATE
SURVEYED		
PLOTTED		
TEMPLATE		
AREAS		
NOTES		
NO.		

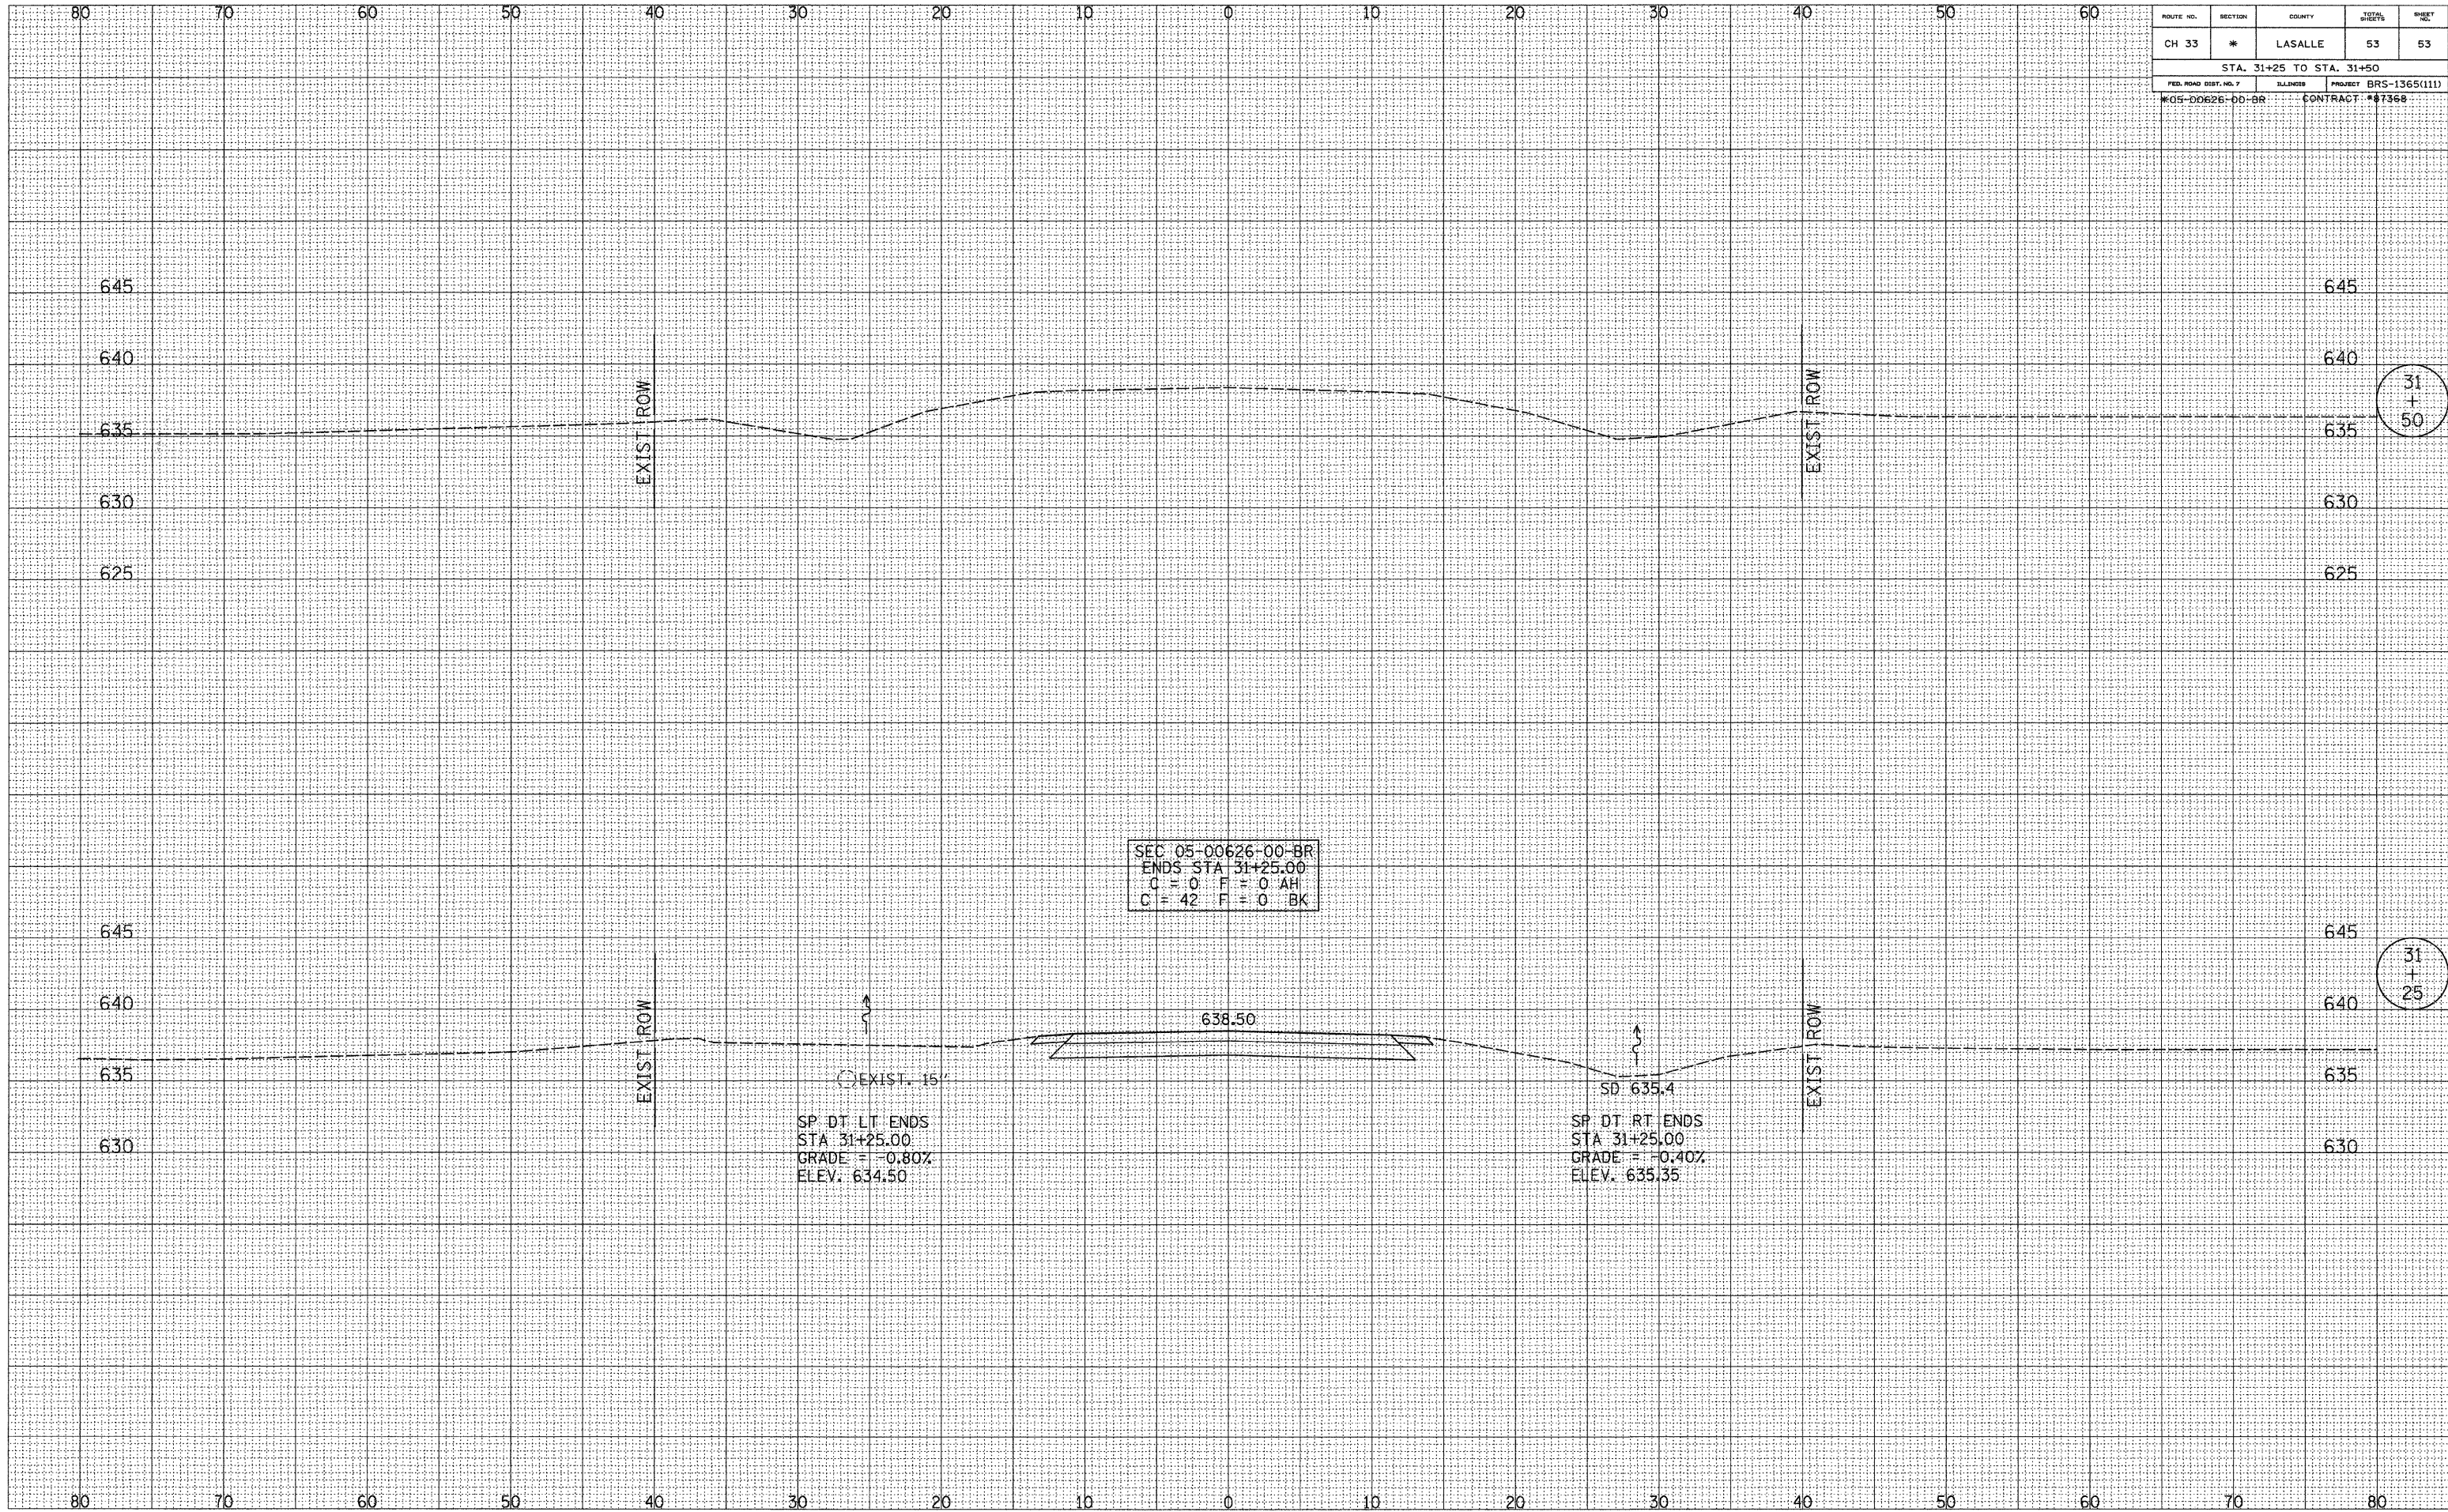

ORIGINAL SURVEY	BY	DATE
SURVEYED		
PLOTTED		
TEMPLATE		
AREAS		
NOTES		
NO.		