



F.A.U. RTE.	SECTION	COUNTY	TOTAL SHEETS	SHEET NO.
2516	08-00037-00-RS	KENDALL	20	16
CONTRACT NO. 87377				

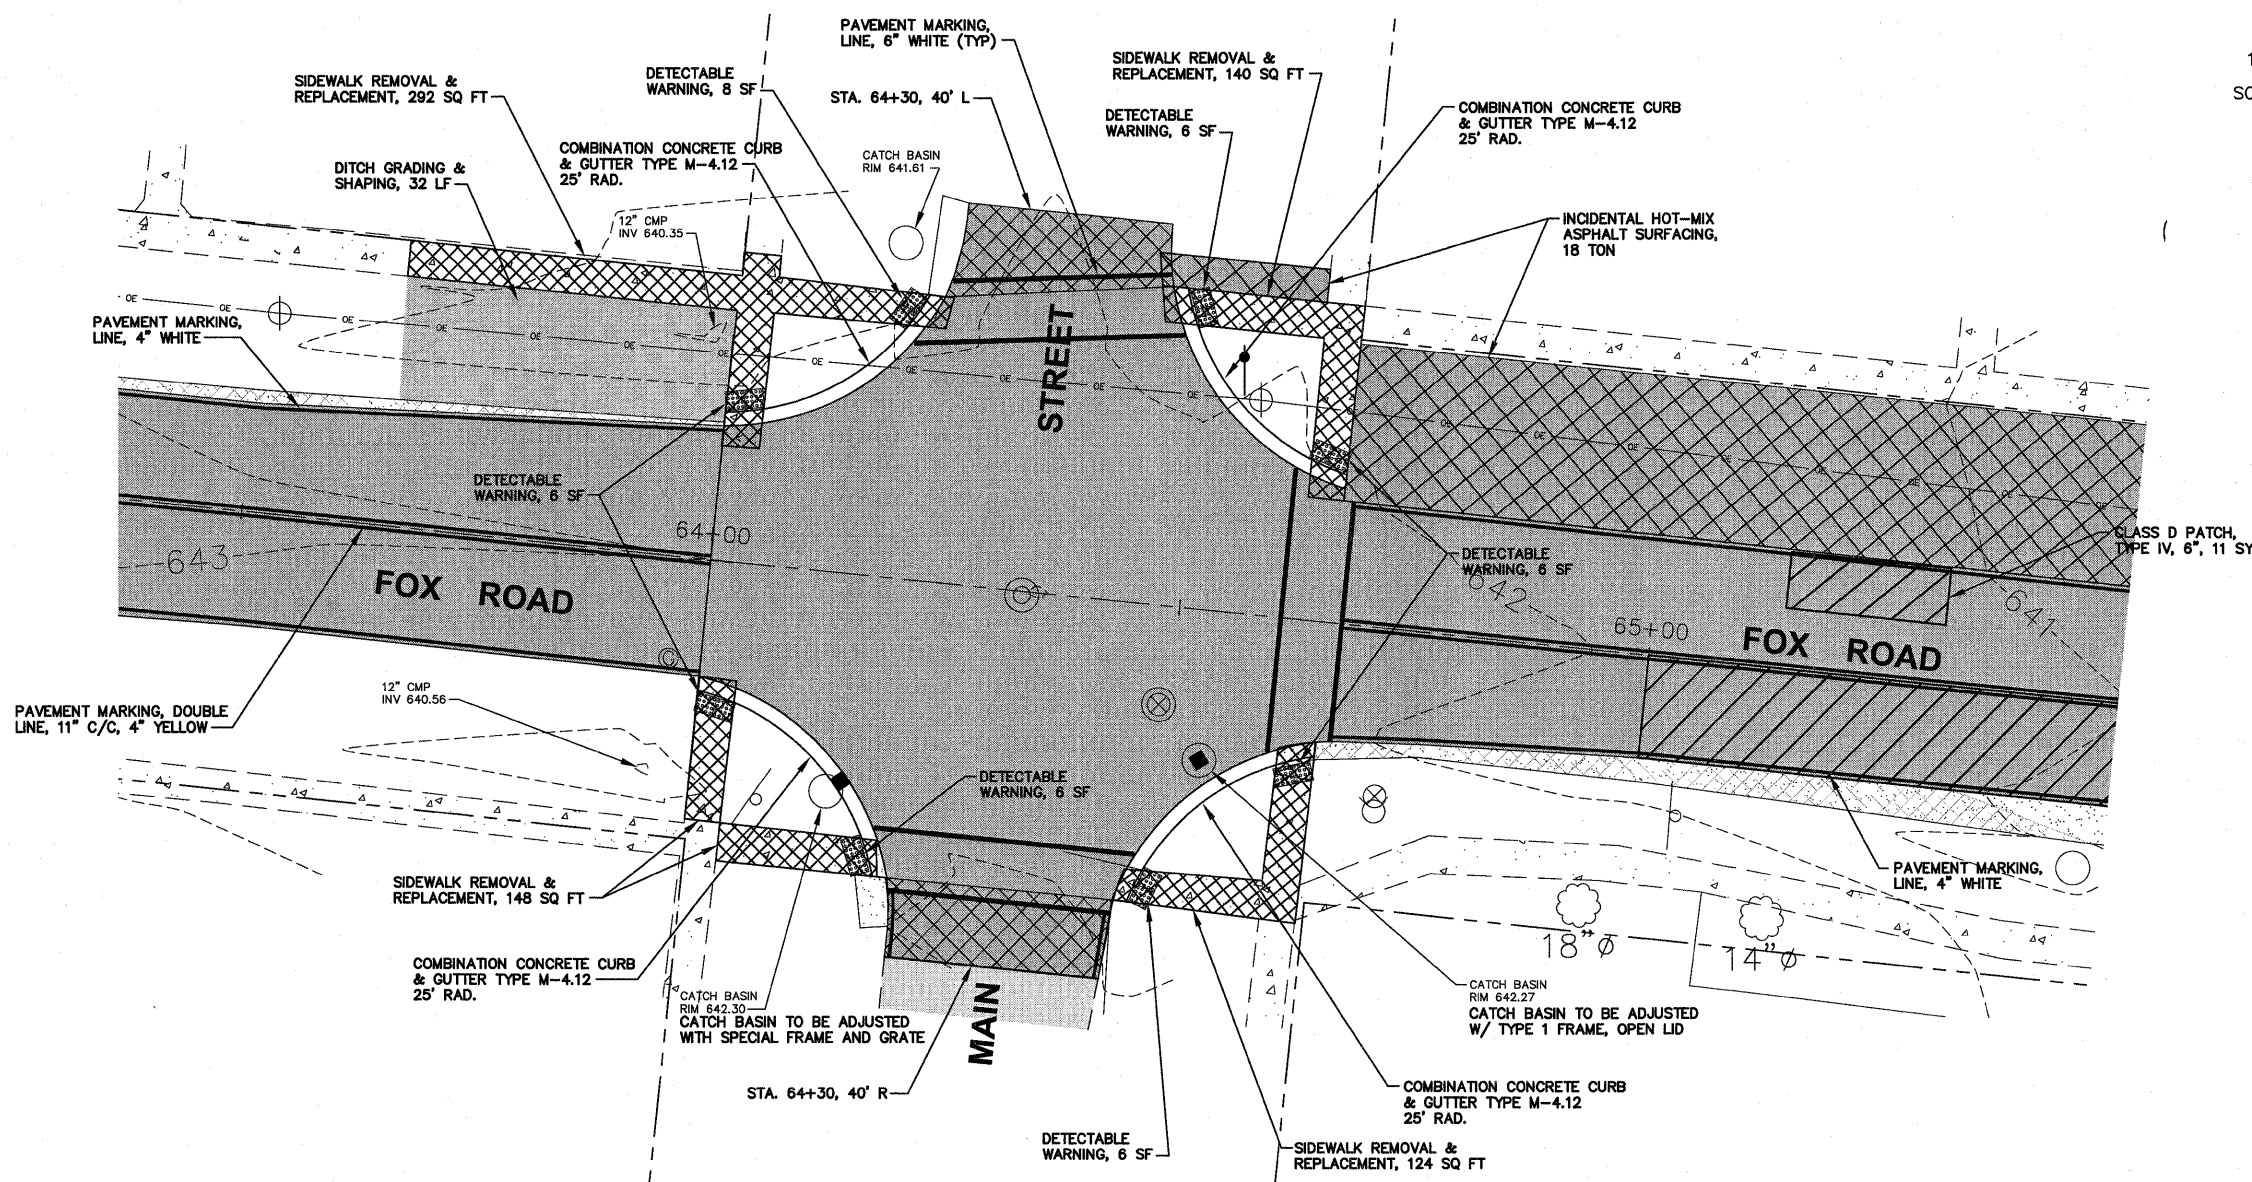

Plotted: Feb 03, 2009 @ 11:28am - Plotted By: Johnson - Tab: 16-INTERSECT IMP PLAN (22x34)

COPYRIGHT © 2009 ENGINEERING ENTERPRISES, INC.

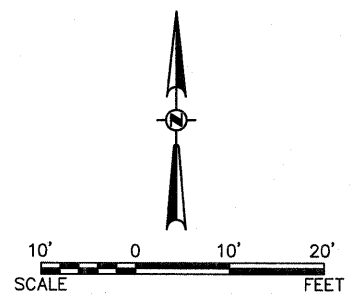

Engineering Enterprises, Inc.
 Consulting Engineers
 52 Wheeler Road
 Sugar Grove, Illinois 60554 630/466-9350

UNITED CITY OF YORKVILLE
 800 GAME FARM ROAD
 YORKVILLE, ILLINOIS 60560

NO.	DATE	REVISIONS
1	01/28/09	PER IDOT REVIEW

FOX ROAD LAPP IMPROVEMENTS

INTERSECTION IMPROVEMENT PLAN
FOX ROAD AND MAIN STREET

DATE: SEPT 2008
 PROJECT NO: Y00815
 FILE NO: Y00815-INTER
 SHEET **16** OF **20**

PATH = H:\S058RProj\Y00815\dwg\Y00815-inter.dwg