



BY	DATE
SUPERVISED	PLOTTED
NOTE BOOK	AREAS CHECKED
NO.	

BY	DATE
SUPERVISED	PLOTTED
NOTE BOOK	AREAS CHECKED
NO.	

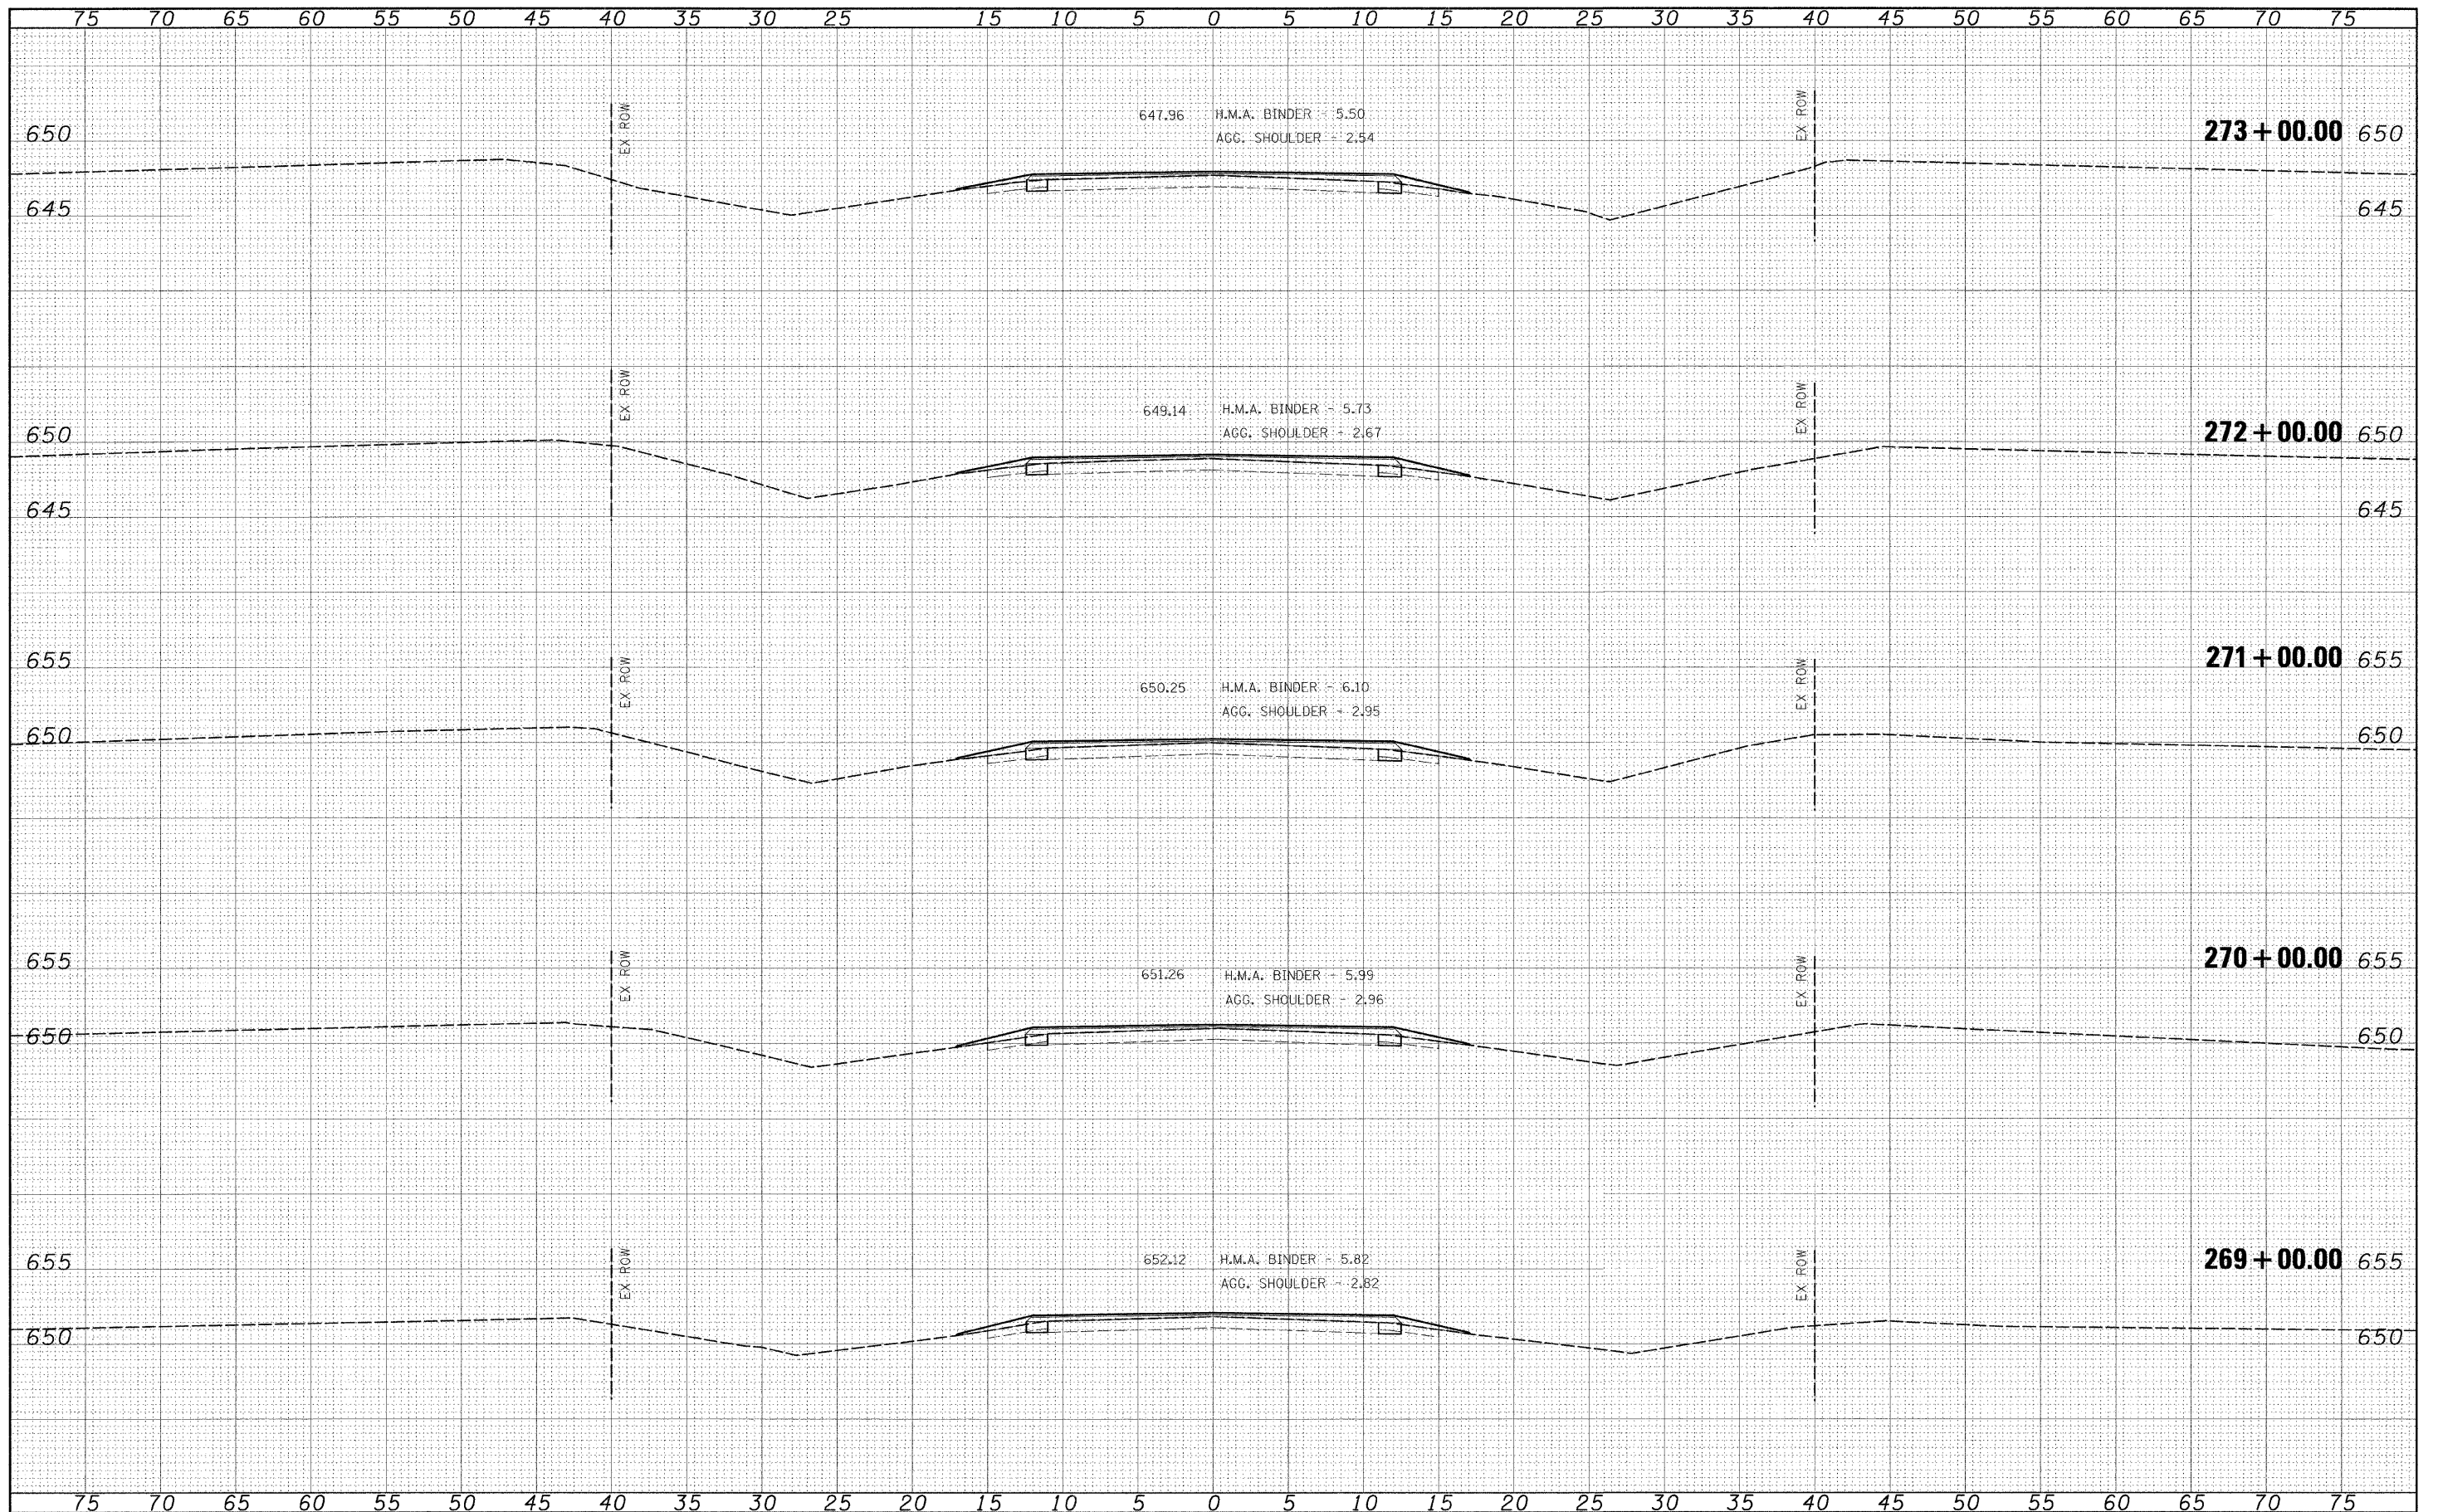

FILE NAME =	USER NAME = #USER#	DESIGNED -	REVISED -	 Allen Henderson & Associates, Inc. Civil and Structural Engineers Springfield, IL. 62703 Phone: (217)544-8033 IL Design Firm No. 184-001907	CROSS SECTIONS SCALE: 1" = 5' SHEET NO. OF SHEETS STA. 269+00.00 TO STA. 273+00.00		F.A.S. RTE.	SECTION	COUNTY	TOTAL SHEETS	SHEET NO.
#FILE#	PLOT SCALE = #SCALE#	DRAWN -	REVISED -				732	07-00125-02-RS	MONTGOMERY	57	35
	PLOT DATE = #DATE#	CHECKED -	REVISED -				CONTRACT NO. 9348		ILLINOIS FED. AID PROJECT		