


| | |
|-----------|--|
| DATE | |
| BY | |
| DESIGNED | |
| DRAWN | |
| CHECKED | |
| REVISIONS | |
| NO. | |

| | |
|-----------|--|
| DATE | |
| BY | |
| DESIGNED | |
| DRAWN | |
| CHECKED | |
| REVISIONS | |
| NO. | |

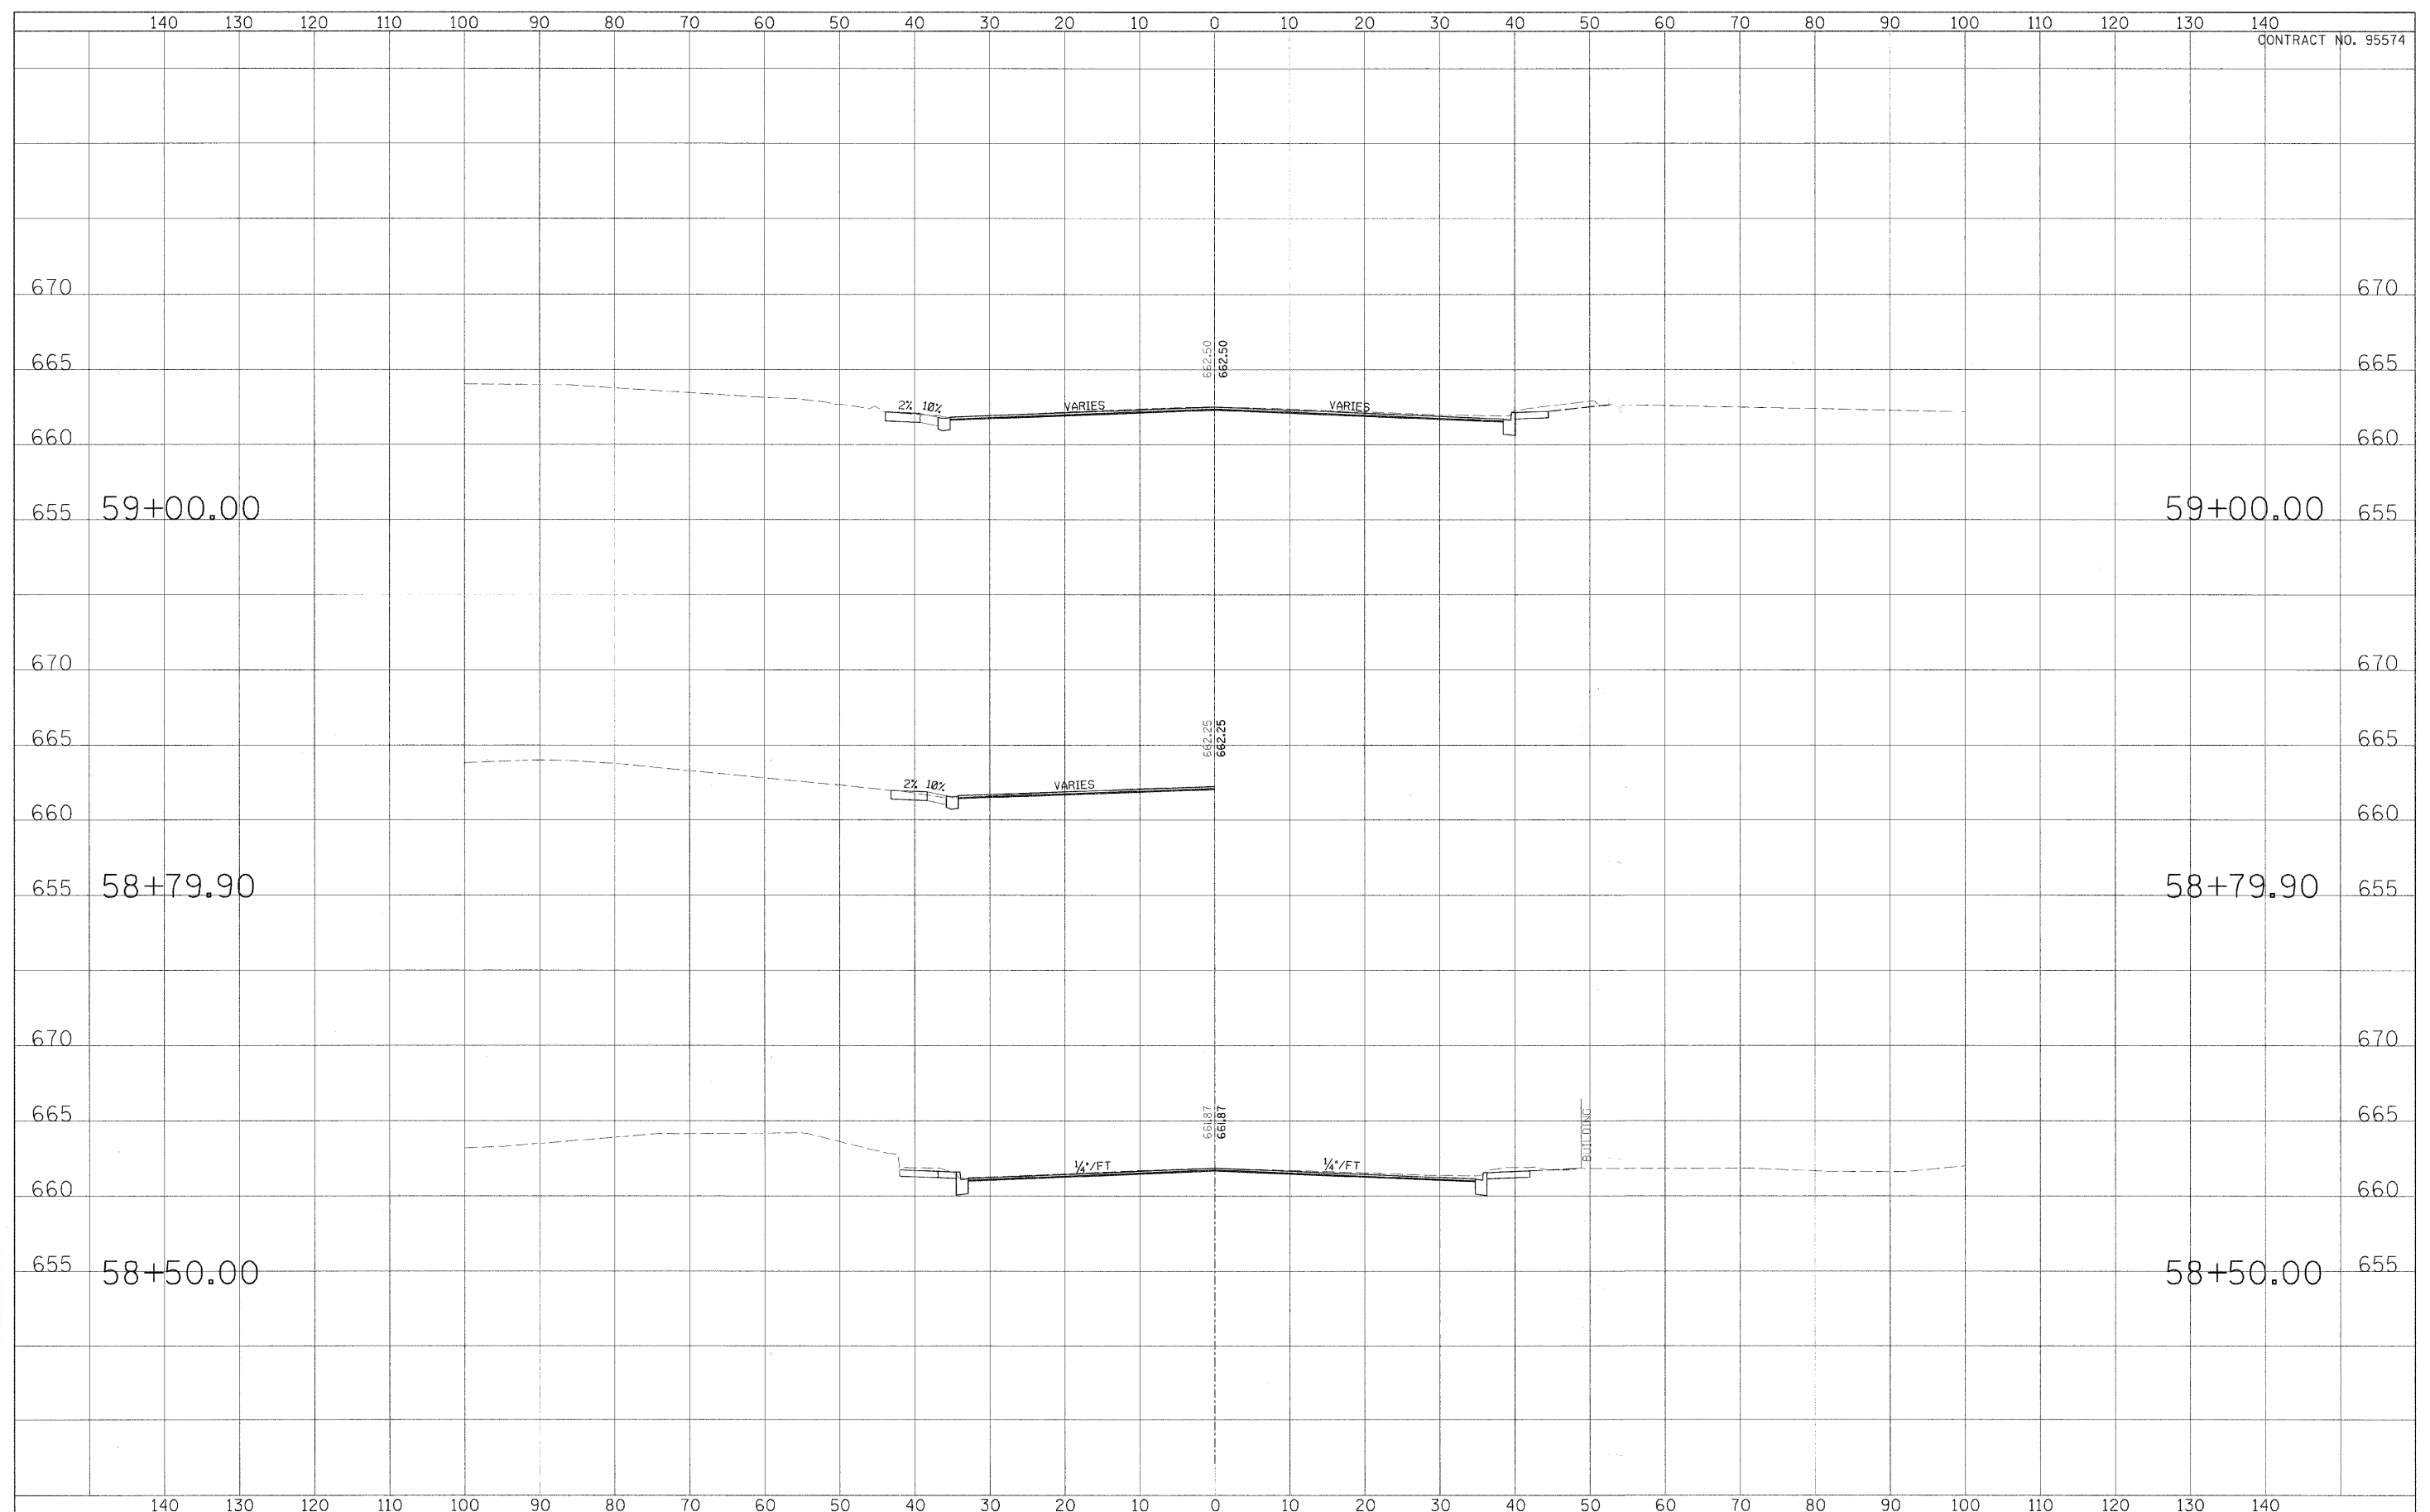

| | | |
|--------------|----------------|--------------------------|
| USER NAME = | DESIGNED - CGF | REVISED - March 12, 2009 |
| PLOT SCALE = | DRAWN - CGF | REVISED - |
| PLOT DATE = | CHECKED - JJM | REVISED - |
| | DATE - | REVISFD - |

**STATE OF ILLINOIS
DEPARTMENT OF TRANSPORTATION**

| | |
|-----------------------|--------------------------|
| CROSS SECTIONS | |
| SCALE: _____ | SHEET NO. 3 OF 27 SHEETS |
| STA. _____ | TO STA. _____ |

| | | | | |
|---|----------------|---------|--------------------|-----------|
| F.A.P. RTE. | SECTION | CITY | TOTAL SHEETS | SHEET NO. |
| 323 | 06-00625-00-SW | DECATUR | 121 | 97 |
| ELDORADO STREETSCAPE PROJECT | | | CONTRACT NO. 95574 | |
| FED. ROAD DIST. NO. [ILLINOIS] FED. AID PROJECT: TE-0007135 | | | | |