


F.A.P. RTE.	SECTION	COUNTY	TOTAL SHEETS	SHEET NO.
331		JACKSON	23	13
STA. _____		TO STA. _____		
FED. ROAD DIST. NO. _____		ILLINOIS FED. AID PROJECT		

• (12-3)RS-2,(4-5)RS-3

LOCATION MAP  
 FAP 331 EASTBOUND (WALNUT ST.)  
 CARBONDALE

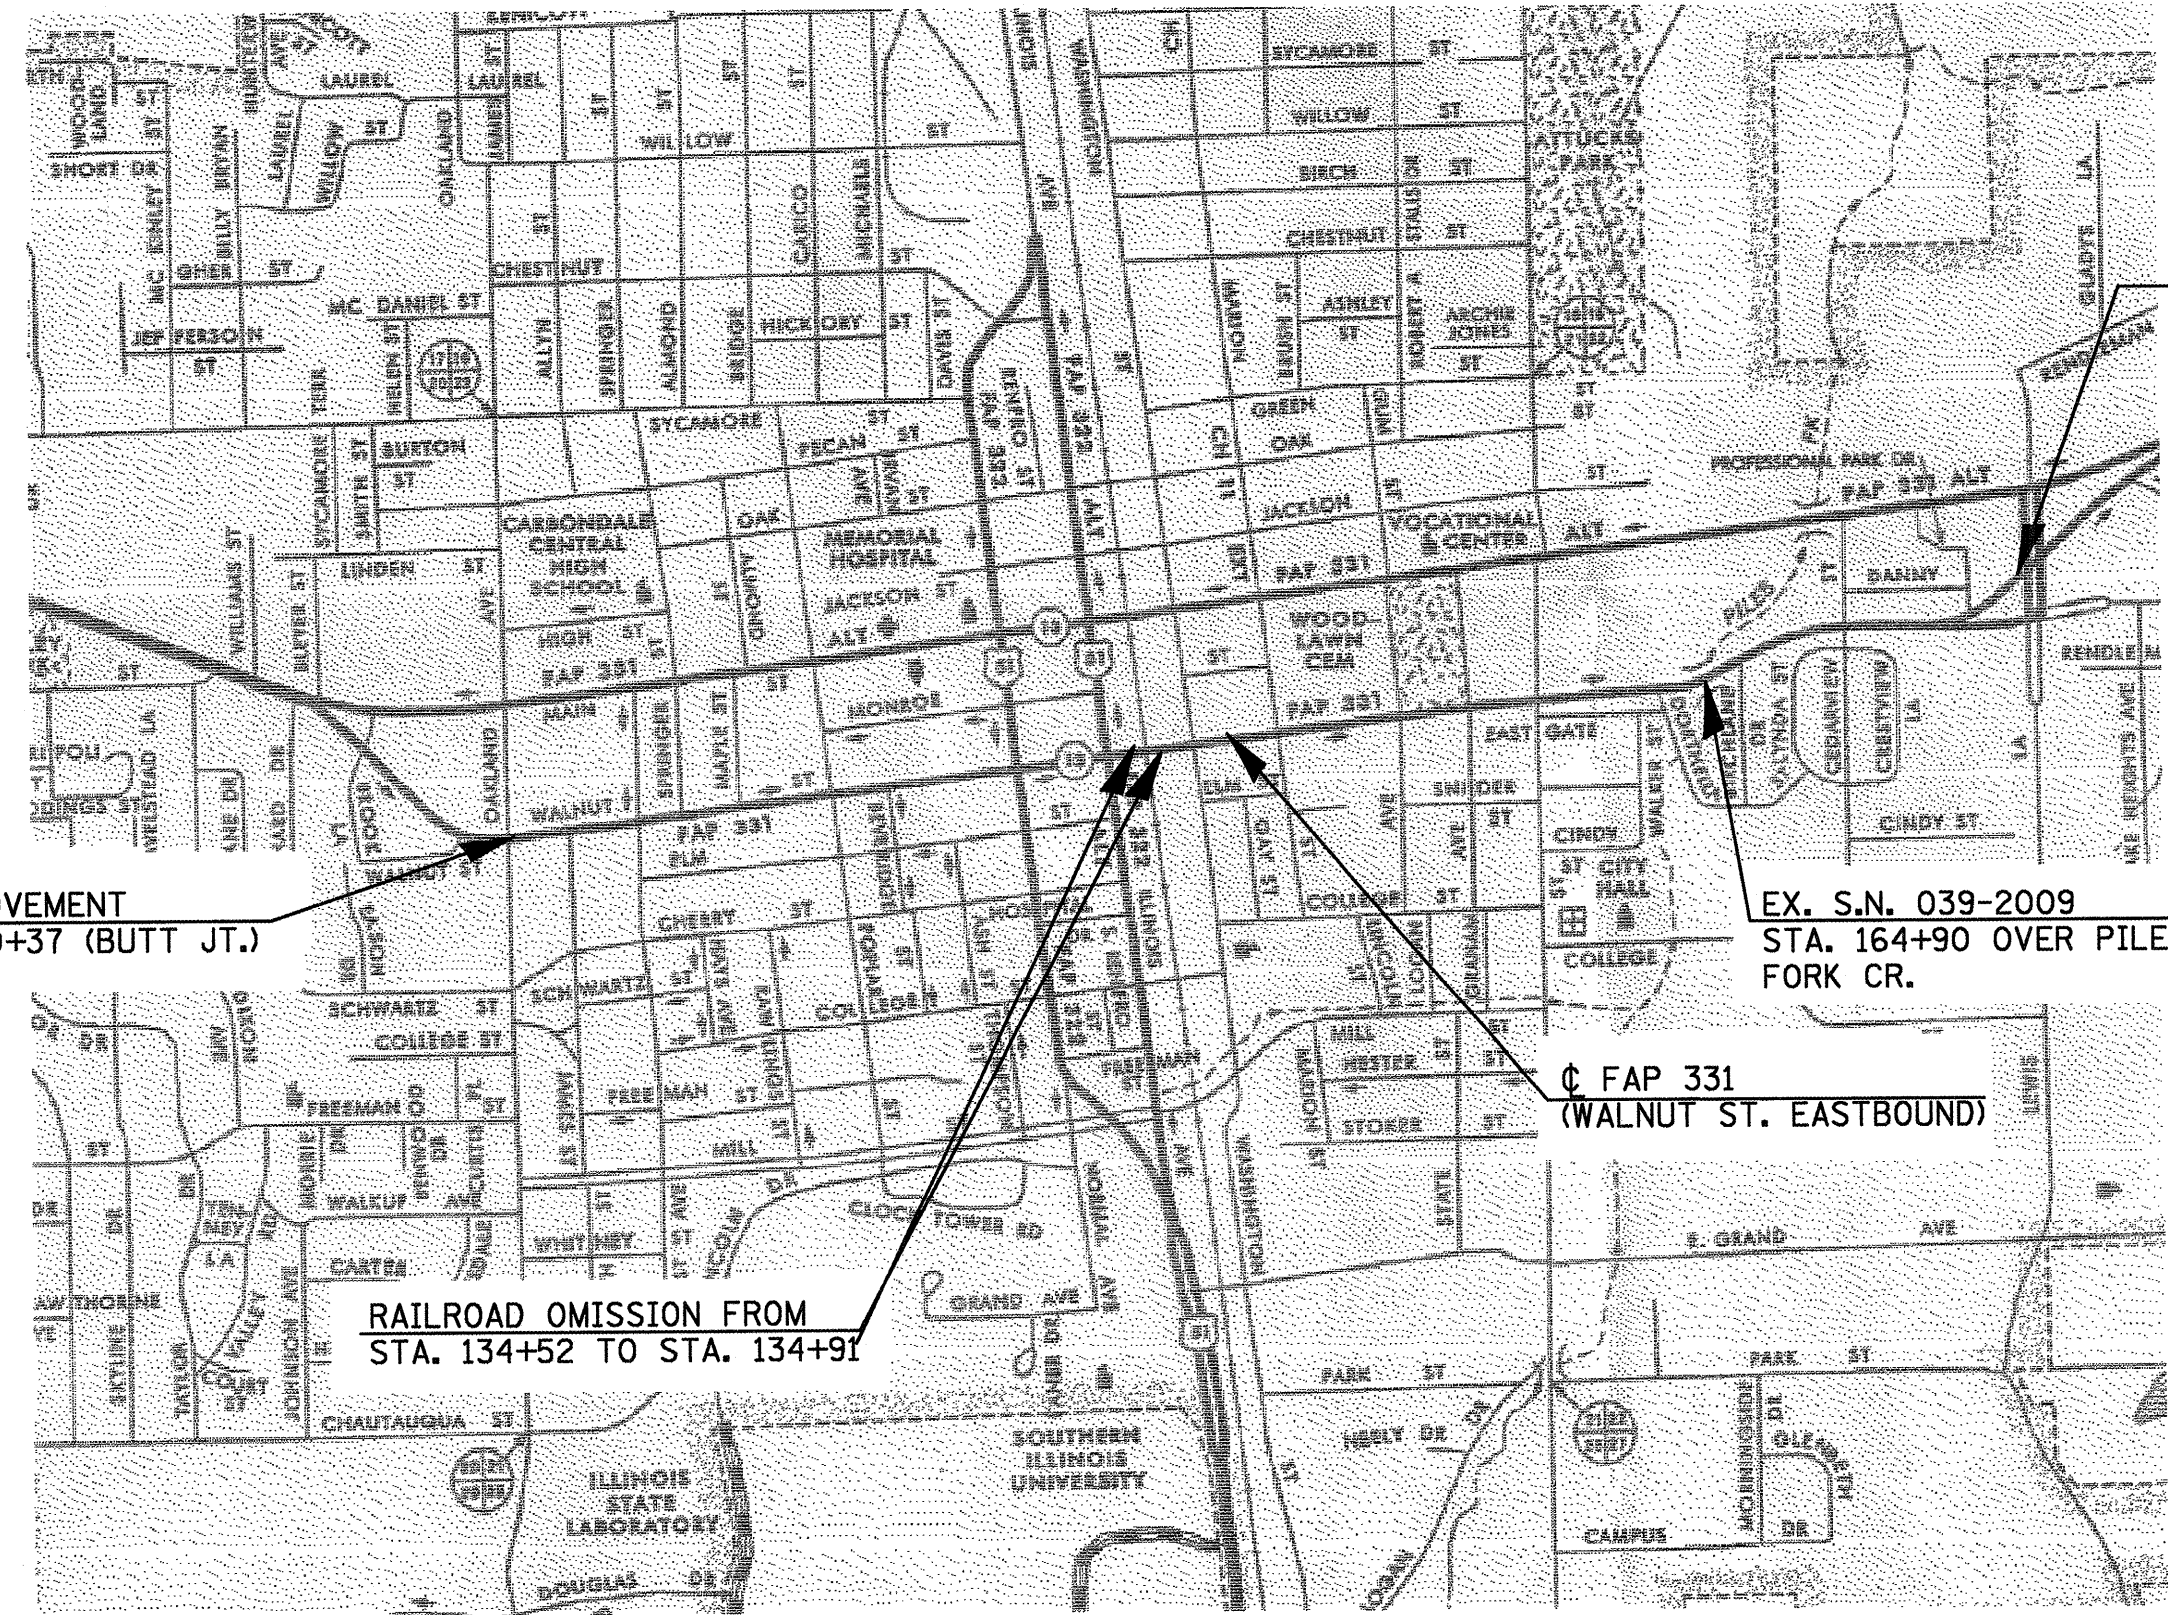

PROPOSED IMPROVEMENT  
 BEGINS STA. 100+37 (BUTT JT.)

PROPOSED IMPROVEMENT  
 ENDS STA. 184+65  
 (BUTT JT.)

EX. S.N. 039-2009  
 STA. 164+90 OVER PILES  
 FORK CR.

RAILROAD OMISSION FROM  
 STA. 134+52 TO STA. 134+91

C FAP 331  
 (WALNUT ST. EASTBOUND)

DATE = 12/1/2009  
 USER = jacob@carbondale.com  
 USER NAME = jacob