


FINAL SURVEY NO.	SURVEYED	DATE
NOTE BOOK NO.	PLOTTED	
	TEMPLATE	
	AREAS CHECKED	
	FIELD CHECKED	

ORIGINAL SURVEY NO.	SURVEYED	DATE
NOTE BOOK NO.	PLOTTED	
	TEMPLATE	
	AREAS CHECKED	
	FIELD CHECKED	

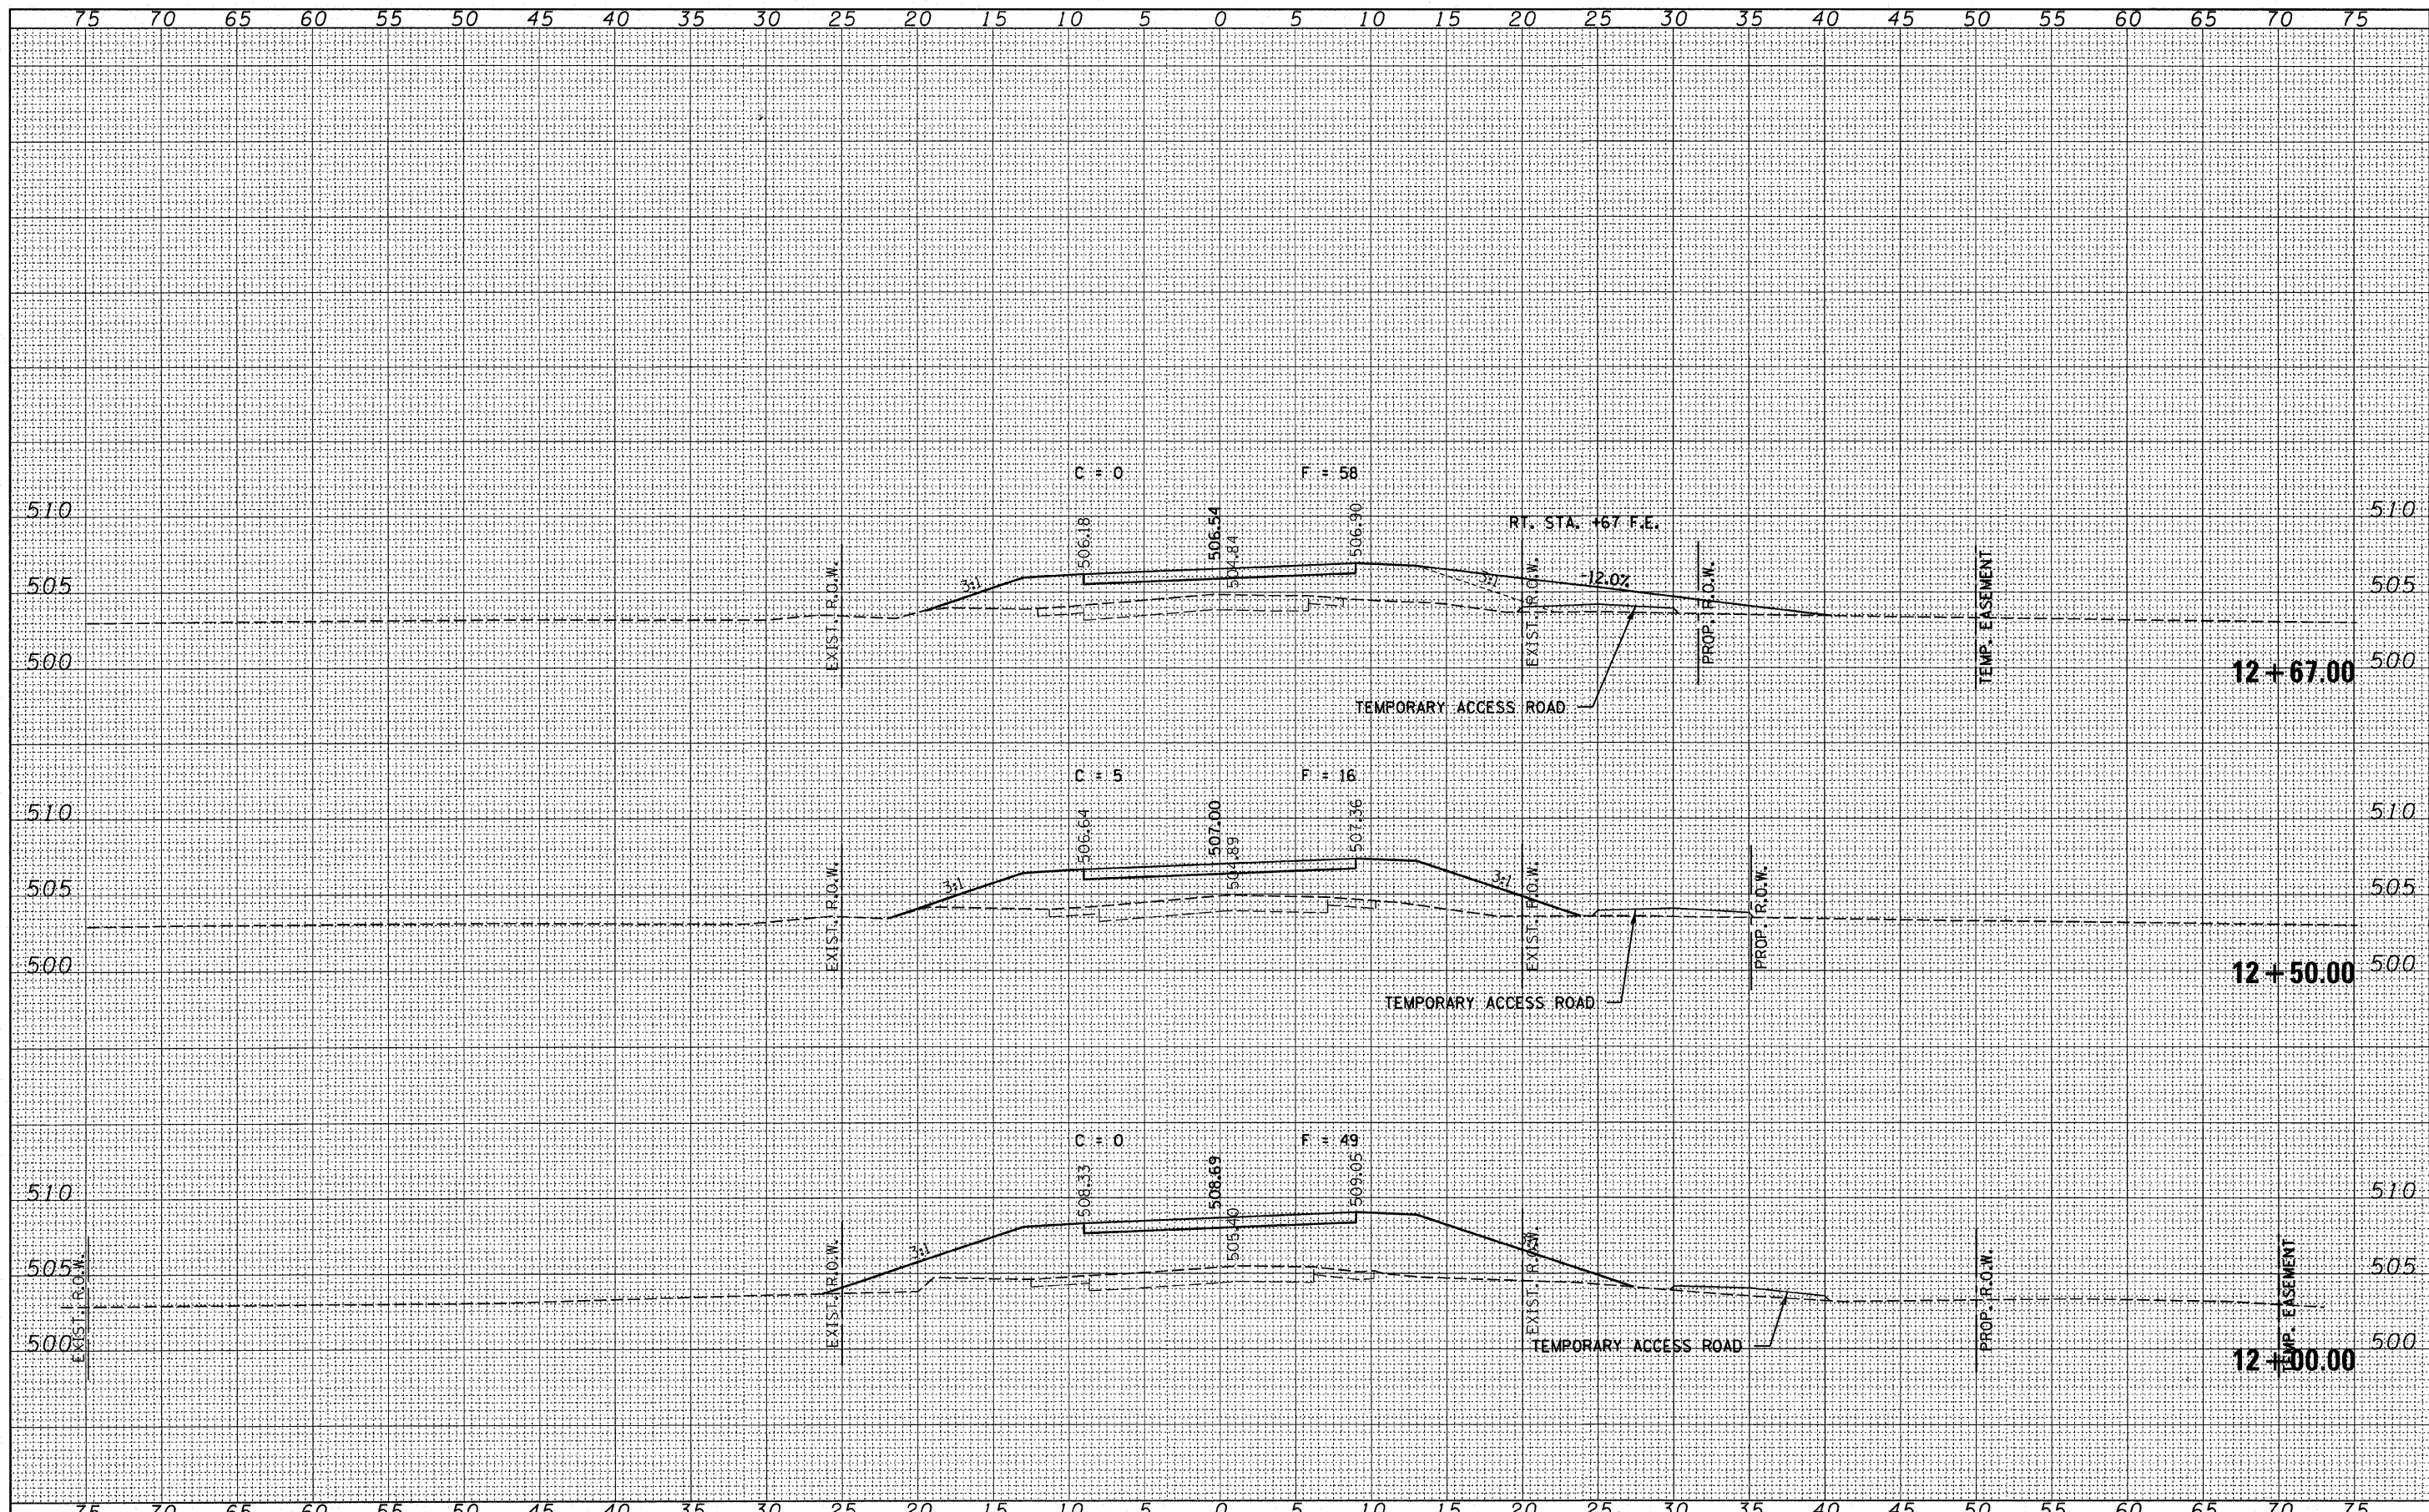

FILE NAME = 090126-sht-exs.dgn	USER NAME =	DESIGNED - J.W.F.	REVISED -	STATE OF ILLINOIS JEFFERSON COUNTY HIGHWAY DEPARTMENT	HAMPTON, LENZINI & RENWICK, INC. CIVIL & STRUCTURAL ENGINEERS LAND SURVEYORS	CROSS SECTIONS MALECKI ROAD	T.R.	SECTION	COUNTY	TOTAL SHEETS	SHEET NO.
	DESIGNED - J.W.F.	REVISED -	131				07-06121-00-BR	JEFFERSON	30	16	
	CHECKED - S.W.M.	REVISED -	FARRINGTON ROAD DISTRICT				CONTRACT NO. 99350				
	DATE - 10/15/08	REVISED -	ILLINOIS FED. AID PROJECT								