


LEGEND

-  NEW TAXIWAY PHASE 1 CONSTRUCTION
-  NEW TAXIWAY PHASE 2 CONSTRUCTION
-  NEW ADD. ALT 3 WORK AREA
-  LIGHTED BARRICADES WITH CONSTRUCTION FENCING
-  CONTRACTOR'S CONSTRUCTION ACCESS/HAUL ROAD
-  (AOA) AIR OPERATIONS AREAS (A.O.A.)
-  AIRCRAFT MOVEMENT AREAS

NOTES:
 1. SHOULD ADD. ALT. 3 BE AWARDED CONSTRUCTION ACTIVITIES SHALL TAKE PLACE CONCURRENTLY WITH PHASE 2.

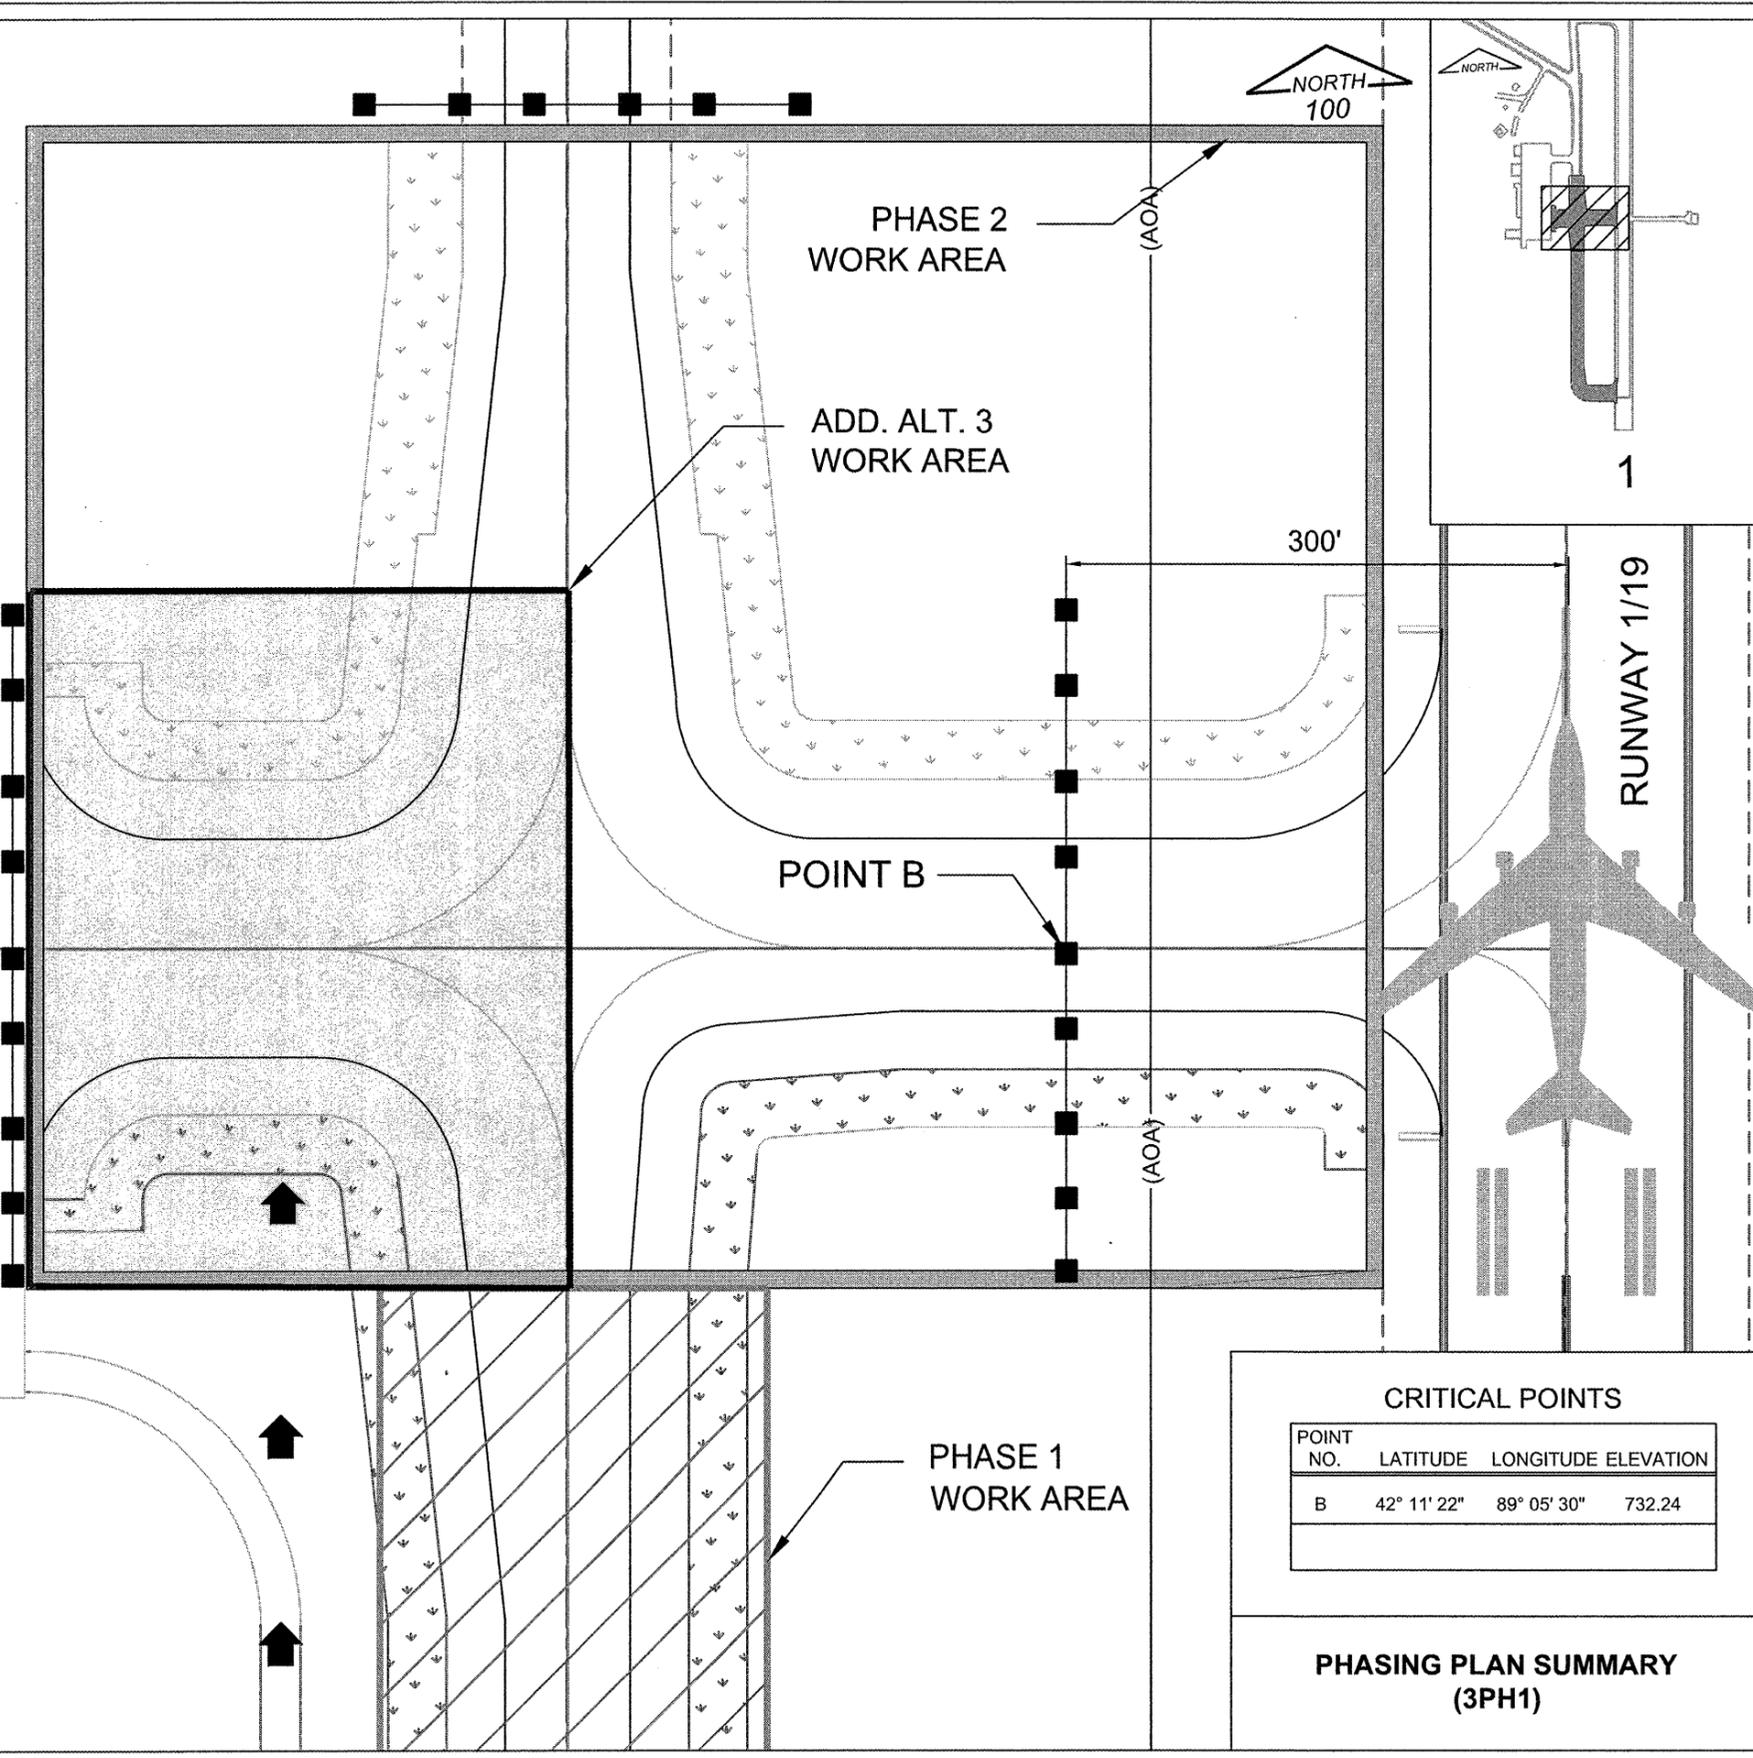

CRITICAL POINTS

POINT NO.	LATITUDE	LONGITUDE	ELEVATION
B	42° 11' 22"	89° 05' 30"	732.24

PHASING PLAN SUMMARY (3PH1)

RO016



Chicago Rockford International Airport



Rockford, Illinois

Greater Rockford Airport Authority

AIP: 3-17-0088-XX
RFD-3862

Rehab. Txy B South (Phase 1)

Revisions

Date	Description

THIS BAR IS EQUAL TO 1" AT FULL SCALE (17 X 11).

DESIGN BY: CMT- RFD
 DRAWN BY: CMT- RFD
 CHECKED BY: CMT- RFD
 APPROVED BY: JGP
 DATE: 2-27-2009
 JOB No: 06258-04-00

PHASING PLAN SUMMARY (3PH1)

49