



F.A.P. RTE.	SECTION	COUNTY	TOTAL SHEETS	SHEET NO.
305	2007-028 RS	COOK	35	12
STA.		TO STA.		
FED. ROAD DIST. NO. 1		ILLINOIS FED. AID PROJECT		

SHEET 3 OF 4

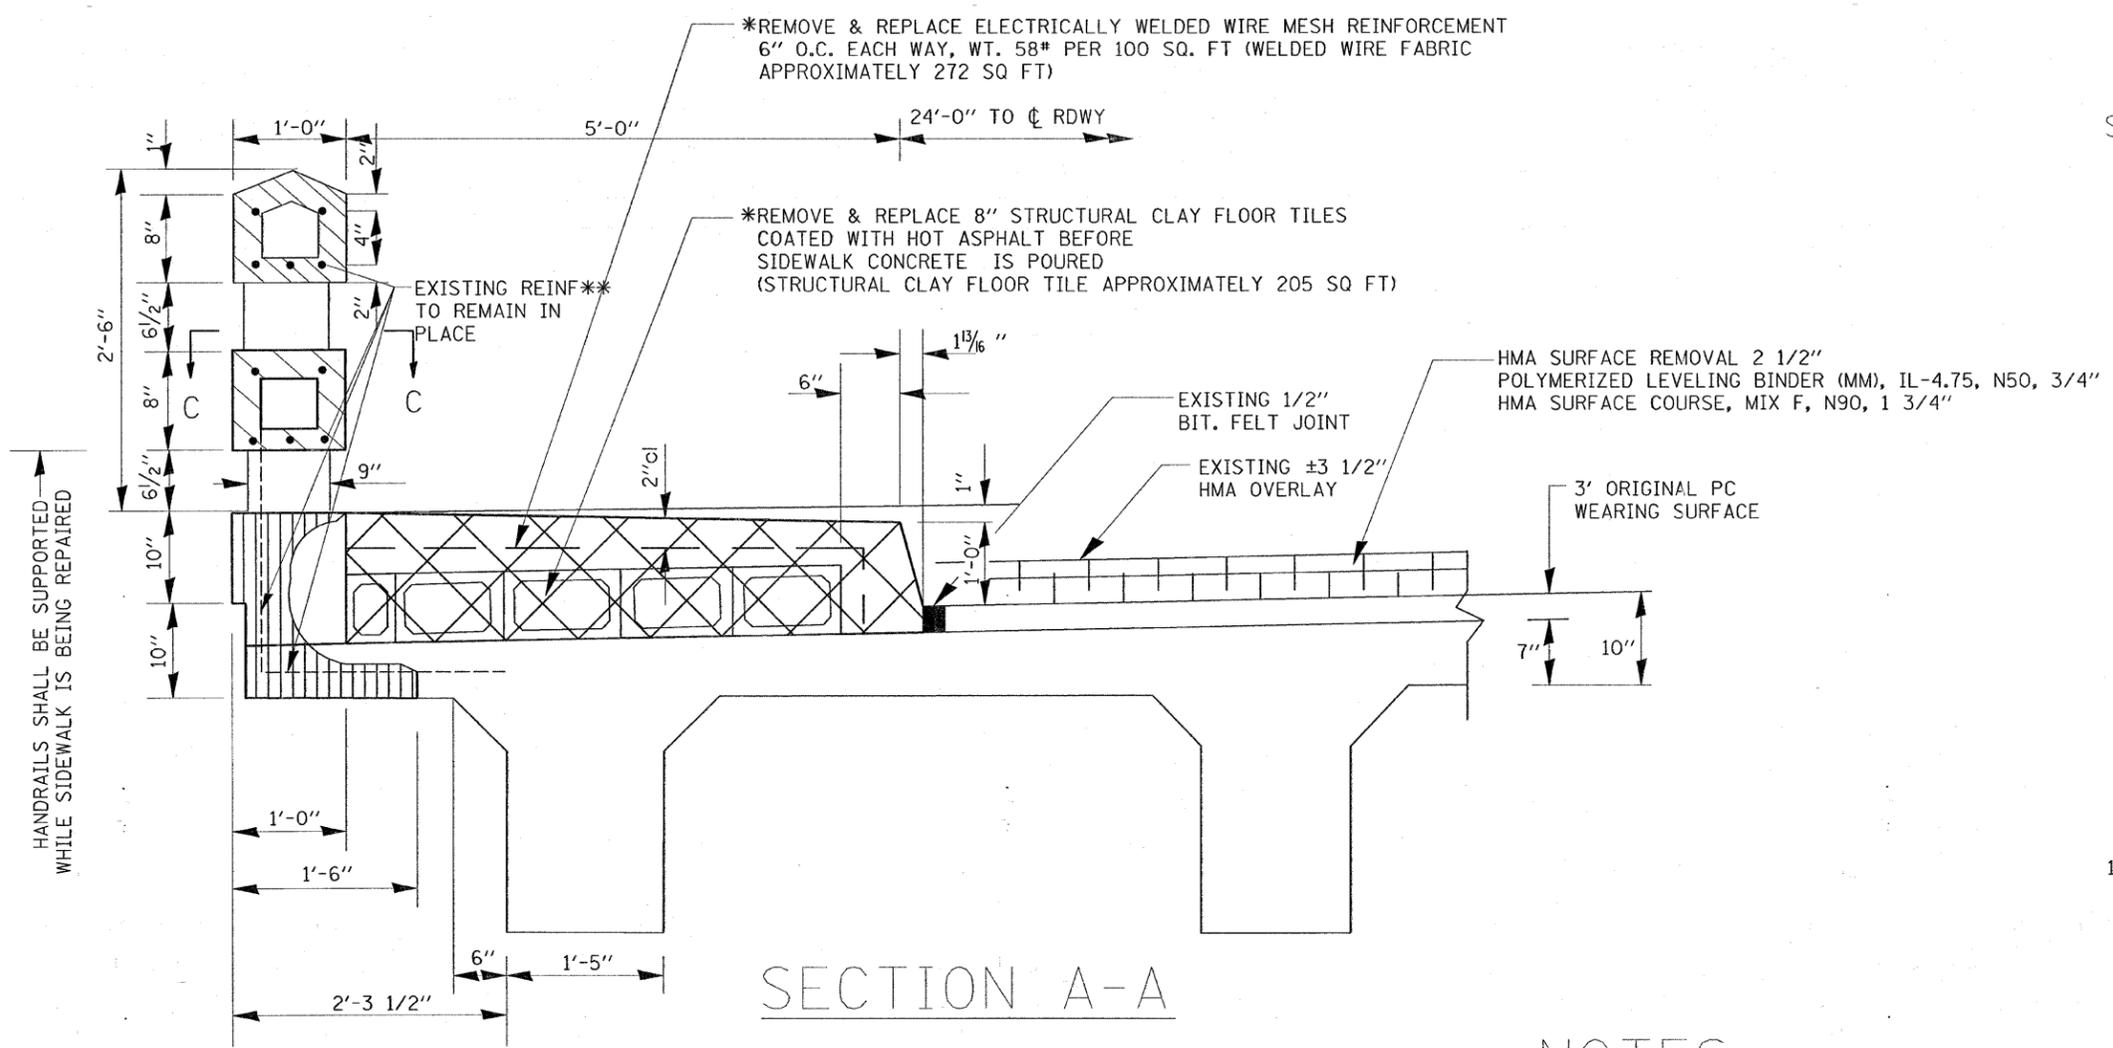

HANDRAILS SHALL BE SUPPORTED WHILE SIDEWALK IS BEING REPAIRED

SECTION A-A

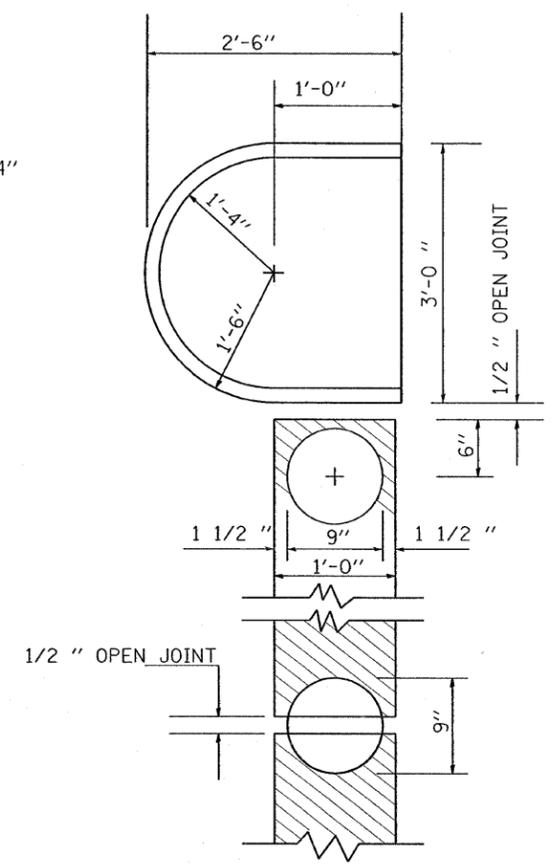

SECTION C-C THRU RAILING

NOTES:

FABRIC REINFORCEMENT SHALL CONFORM TO ARTICLE 1006.10 OF THE STD SPECS. ADJACENT SECTIONS OF FABRIC REINFORCEMENT SHALL BE LAPPED 6 INCHES MIN.

*COST OF REMOVAL OF WELDED WIRE MESH AND CLAY TILE IS INCLUDED WITH "CONCRETE REMOVAL. "COST OF REPLACEMENT OF WELDED WIRE MESH AND CLAY TILE IS INCLUDED WITH "CONCRETE SUPERSTRUCTURE"

-  HATCHED AREAS INDICATE " STRUCTURAL REPAIR TO CONCRETE DEPTH EQUAL TO OR LESS THAN 5 INCHES"
-  INDICATES " STRUCTURAL REPAIR TO CONCRETE DEPTH GREATER THAN 5 INCHES"
-  CROSSHATCHED AREAS INDICATE "CONCRETE REMOVAL" & "CONCRETE SUPERSTRUCTURE" REPLACEMENT

**EXISTING REINFORCEMENT BARS EXTENDING INTO THE REMOVAL AREA SHALL BE CLEANED, STRAIGHTENED AND INCORPORATED INTO THE NEW CONSTRUCTION. ANY REINFORCEMENT BARS THAT ARE DAMAGED DURING CONCRETE REMOVAL SHALL BE REPLACED WITH AN APPROVED BAR SPLICER OR ANCHORAGE SYSTEM. COST INCLUDED WITH CONCRETE REMOVAL.

REVISIONS	
NAME	DATE

ILLINOIS DEPARTMENT OF TRANSPORTATION

REPAIR DETAILS
SN 016-0535

SCALE: VERT. HORIZ.
DATE

DRAWN BY
CHECKED BY

PLOT DATE = 2/7/2008
FILE NAME = c:\projects\ad125207\sh_rdyj.dgn
PLOT SCALE = 50.0000 / IN.
USER NAME = gullonef