## STATE OF ILLINOIS

DEPARTMENT OF TRANSPORTATION
DIVISION OF HIGHWAYS

## PROPOSED HIGHWAY PLANS


FAI ROUTE 55 (INTERSTATE 55)

**SECTION: 2007–042 I** 

WILL GRUNDY COUNTY LINE TO THE DES PLAINES RIVER HIGH TENSION MEDIAN CABLE INSTALLATION

PROJECT: HSIP-055-6(231)-234
WILL COUNTY


C-91-004-08

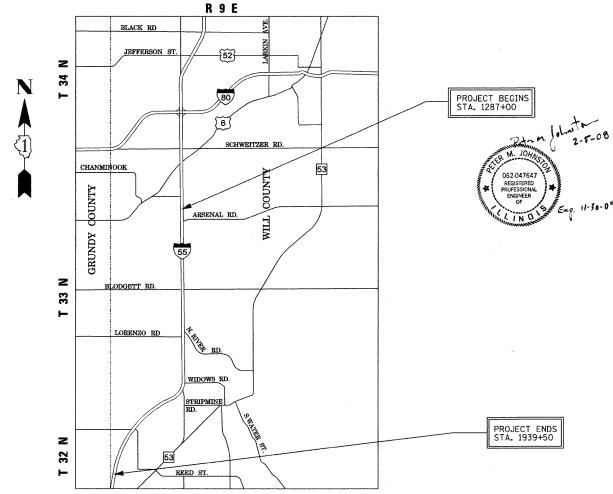

CHANNAHON, REED AND WILMINGTON TOWNSHIPS

GROSS AND NET LENGTH OF PROJECT = 65,250 FEET (12.358 MILES)

## D-91-004-08

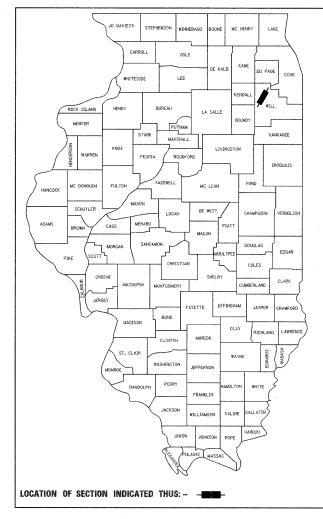



GRAEF, ANHALT, SCHLOEMER & ASSOCIATES, INC.
ENGINEERS & SCIENTISTS
8501 W. Higgins Road; Suite 280
Chicago, Illinois 60631
(773) 399-0112

## STATE OF ILLINOIS DEPARTMENT OF TRANSPORTATION DIVISION OF HIGHWAYS

SUBMITTED FEBRUARY 13, 20 08

Dione M. O'Karfe AK DEPUTY DIRECTOR OF HIGHWAYS, REGION ENGINEER

March 21, 2008

Sitterin Engineer of Design and Environment

March 21, 20 08

Overtice M. Rocaldo DIRECTOR OF HIGHWAYS, CHIEF ENGINEER

PRINTED BY THE AUTHORITY OF THE STATE OF ILLINOIS

0 100' 200' 300' — 1" = 100'
0 50' 100' — 1" = 50'
0 50' 100' — 1" = 40'
0 50' 100' — 1" = 30'
0 50' 100' — 1" = 30'

FOR INDEX OF SHEETS, SEE SHEET NO. 2

ADT (2005)= 21,600 TO 67,100

POSTED SPEED LIMIT = 65 MPH

THE PROJECT IS LOCATED IN THE CITY OF BRAIDWOOD AND VILLAGES

OF CHANNAHON, DIAMOND, GODLEY

TRAFFIC DATA

AND WILMINGTON

FULL SIZE PLANS HAVE BEEN PREPARED USING STANDARD ENGINEERING SCALES. REDUCED SIZED PLANS WILL NOT CONFORM TO STANDARD SCALES. IN MAKING MEASUREMENTS ON REDUCED PLANS, THE ABOVE SCALES MAY BE USED.

J.U.L.I.E.
JOINT UTILITY LOCATION INFORMATION FOR EXCAVATION
1-800-892-0123
OR 811

PROJECT ENGINEER PETER JOHNSTON, P.E. (773) 399-0112 PROJECT MANAGER KEN ENG, P.E. (847) 705-4247

CONTRACT NO. 60D32

 $\circ$ 

O \*\*\*\*

 $\circ$