
1

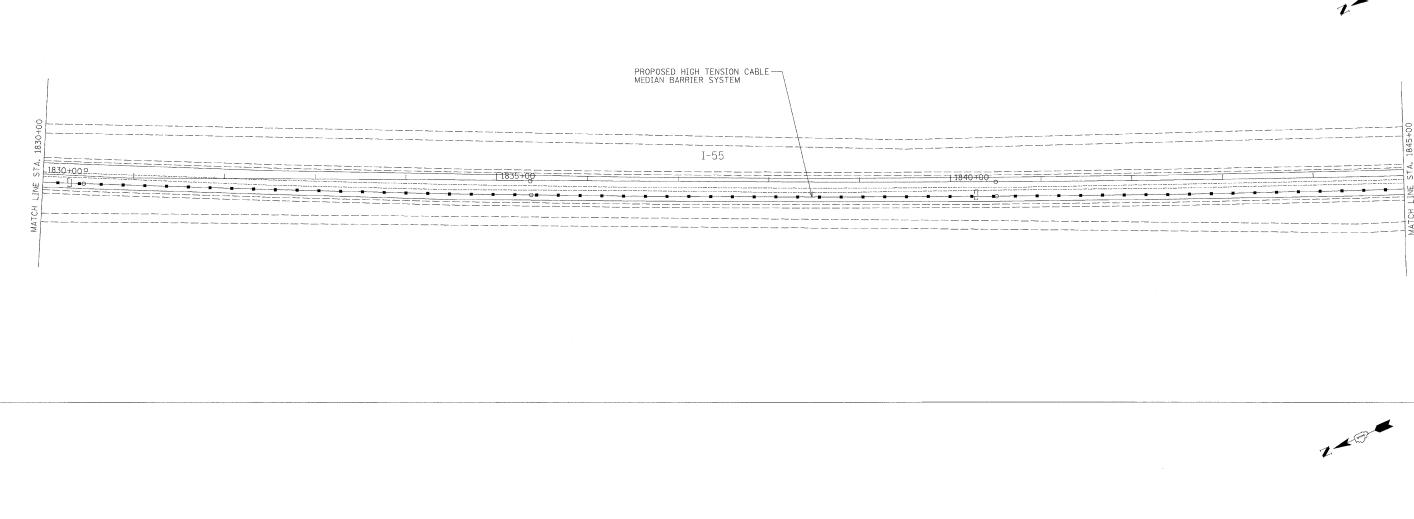

	PROPOSED HIGH TENSION CABLE — MEDIAN BARRIER SYSTEM	
₹ 1845±00	I-55	Tisping Tisp

F	_E NAME =	USER NAME = _USER_	DESIGNED -	- EAD	REVISED						F.A.I.	SECTION	COUNTY	TOTAL SHEET
\$6	ILEL\$		DRAWN -	- EAD	REVISED		STATE OF ILLINOIS	EXISTING AND PROPOSED ROADWAY PLANS			155	2007-042-I	WILL	29 25
		PLOT SCALE = 50.0000 '/ IN.	CHECKED -	- RJS	REVISED		DEPARTMENT OF TRANSPORTATION						CONTRACT	NO. 60D32
		PLOT DATE = 2/13/2008	DATE -	01/21/2008	REVISED	-		SCALE: 50	SHEET NO. 20 OF 23 SHEETS	STA. 1830+00 TO STA.1860+00	FED. ROAD DIST. NO ILLINOIS FED. AID PROJECT			

don/0011-FE plansbi20 don 2/13/2008 9-90-27 JW