




F.A.I. RTE.	SECTION	COUNTY	TOTAL SHEETS	SHEET NO.
94	*	COOK	22	18
STA.		TO STA.		
FED. ROAD DIST. NO.		ILLINOIS	FED. AID PROJECT	
* (1516.1, 1717 & 1818) I-5		62934		

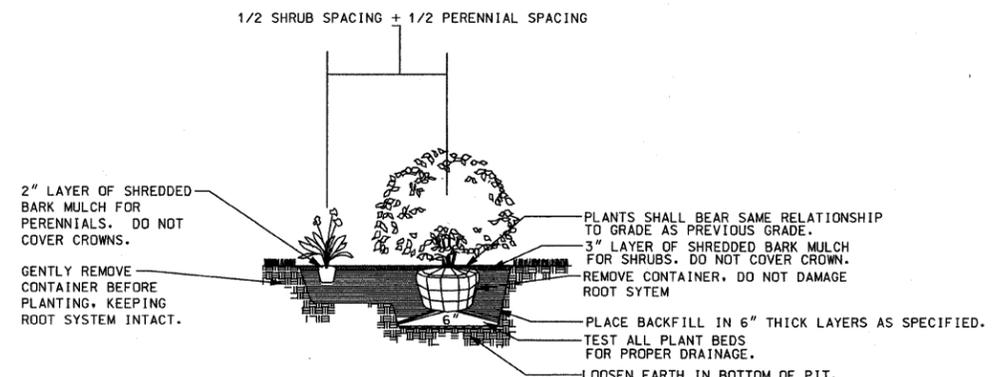


SHRUB AND PERENNIAL PLANTING DETAIL
AT 75TH AND 76TH STREETS NTS

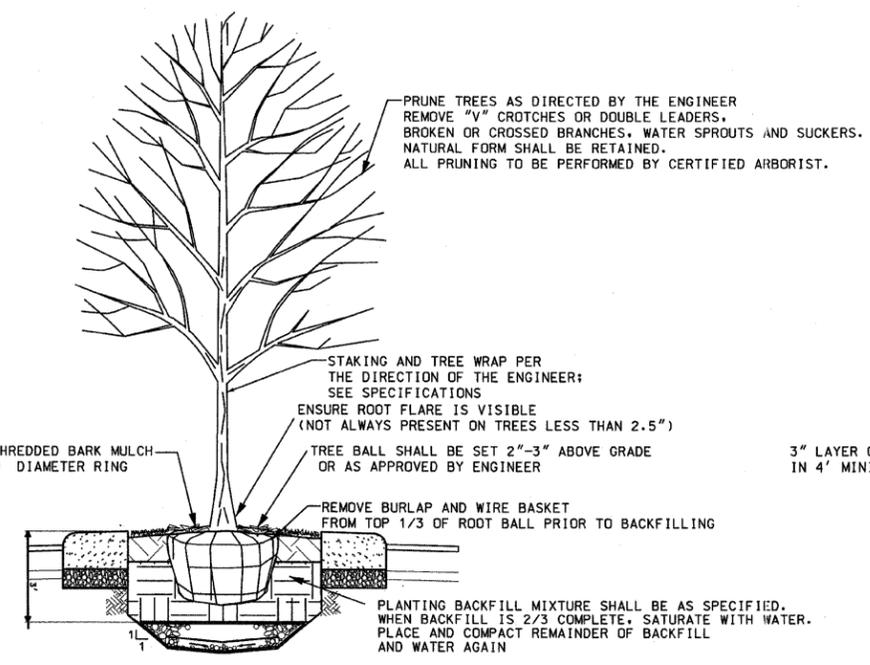


MEDIAN TREE PLANTING DETAIL
AT 75TH AND 76TH STREETS NTS

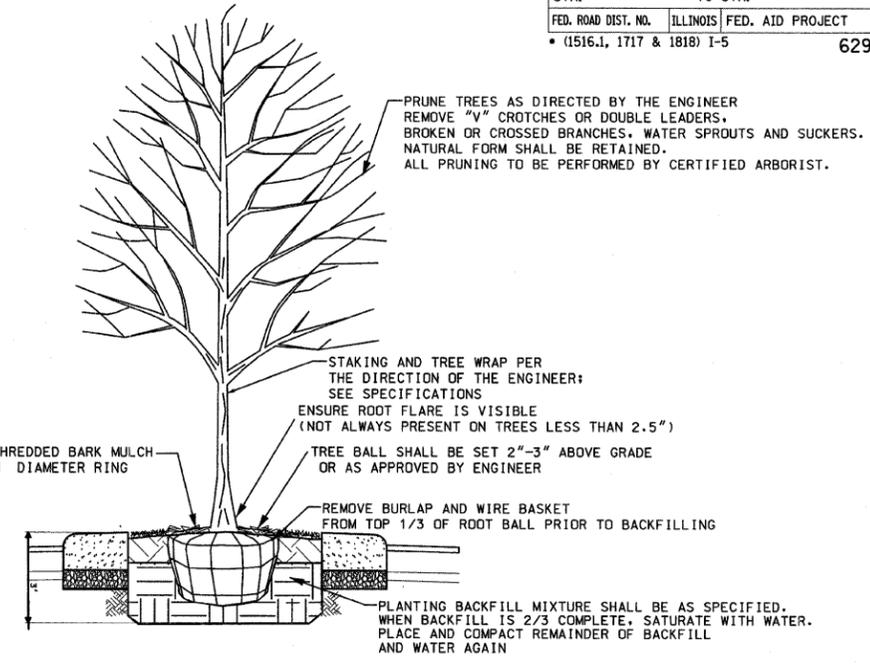

MEDIAN TREE PLANTING DETAIL
AT 67TH STREET NTS

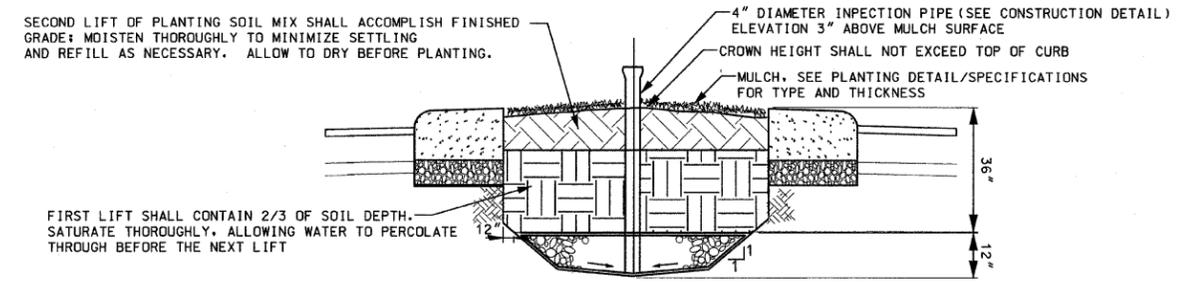

SOIL DETAIL
AT 75TH AND 76TH STREETS NTS

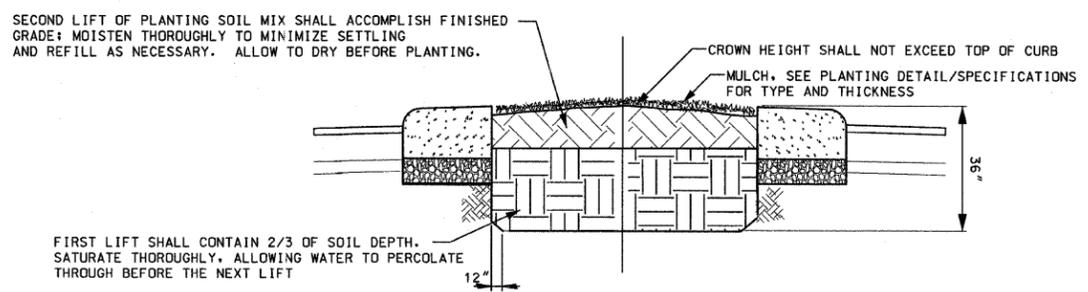

SOIL DETAIL AT TREES
AT 67TH STREET NTS

GENERAL NOTES:

1. CONTRACTOR SHALL PERFORM DUE DILIGENCE IN LOCATING SPECIFIED PLANT MATERIAL.
2. NO SUBSTITUTIONS OF PLANT MATERIAL, QUANTITIES OR SIZES UNLESS APPROVED BY LANDSCAPE ARCHITECT.
3. LAYOUT TO BE APPROVED BY THE ENGINEER PRIOR TO PLANTING.
4. THE SPACE BETWEEN ADJACENT PLANTS WITH DIFFERENT ON-CENTER SPACING REQUIREMENTS WILL BE THE SUM OF 1/2 THE ON-CENTER DISTANCE FOR BOTH PLANTS.
5. ALL PLANT MATERIAL MASSES SHALL BE INSTALLED IN STAGGERED ROWS (TRIANGULATION METHOD) UNLESS OTHERWISE NOTED.
6. MULCH TO BE APPLIED EVENLY TO PLANTING BED, DO NOT COVER CROWNS OF PLANTS OR MOUND AT TRUNK.
7. TREE PLANTING METHOD WILL BE APPROVED BY THE ENGINEER PRIOR TO FULL SCALE INSTALLATION.
8. AREAS OF EXISTING TOPSOIL TO REMAIN SHALL BE WORKED TO A DEPTH OF NOT LESS THAN FOUR INCHES (4") ACCORDING TO THE REQUIREMENTS OF ARTICLE 252.03 OF THE STANDARD SPECIFICATIONS. THIS WORK SHALL BE INCLUDED IN THE COST OF THE PLANT MATERIAL.

TYL INTERNATIONAL

REVISIONS	
NAME	DATE

ILLINOIS DEPARTMENT OF TRANSPORTATION
F.A.I. 94 (DAN RYAN EXPRESSWAY)
**PLANTING BEDS
LANDSCAPING PLAN DETAIL
SHEET 1 OF 2**
SCALE: AS NOTED DRAWN BY: JDF
DATE: JANUARY 30, 2008 CHECKED BY: JPM

1/29/2008 11:25:00 AM P:\02373\road\plan\landscap\94\94.dwg