


FINAL SURVEY NOTE BOOK NO. _____ BY _____ DATE _____

ORIGINAL SURVEY TEMPLATE AREAS CHECKED NO. _____ BY _____ DATE _____

PLOT DATE = 2/14/2008
 FILE NAME = N:\paloopa-k\630285\Civil\Ref\630285.dwg
 PLOT SCALE = 1" = 40'
 USER NAME = MUFFMAN

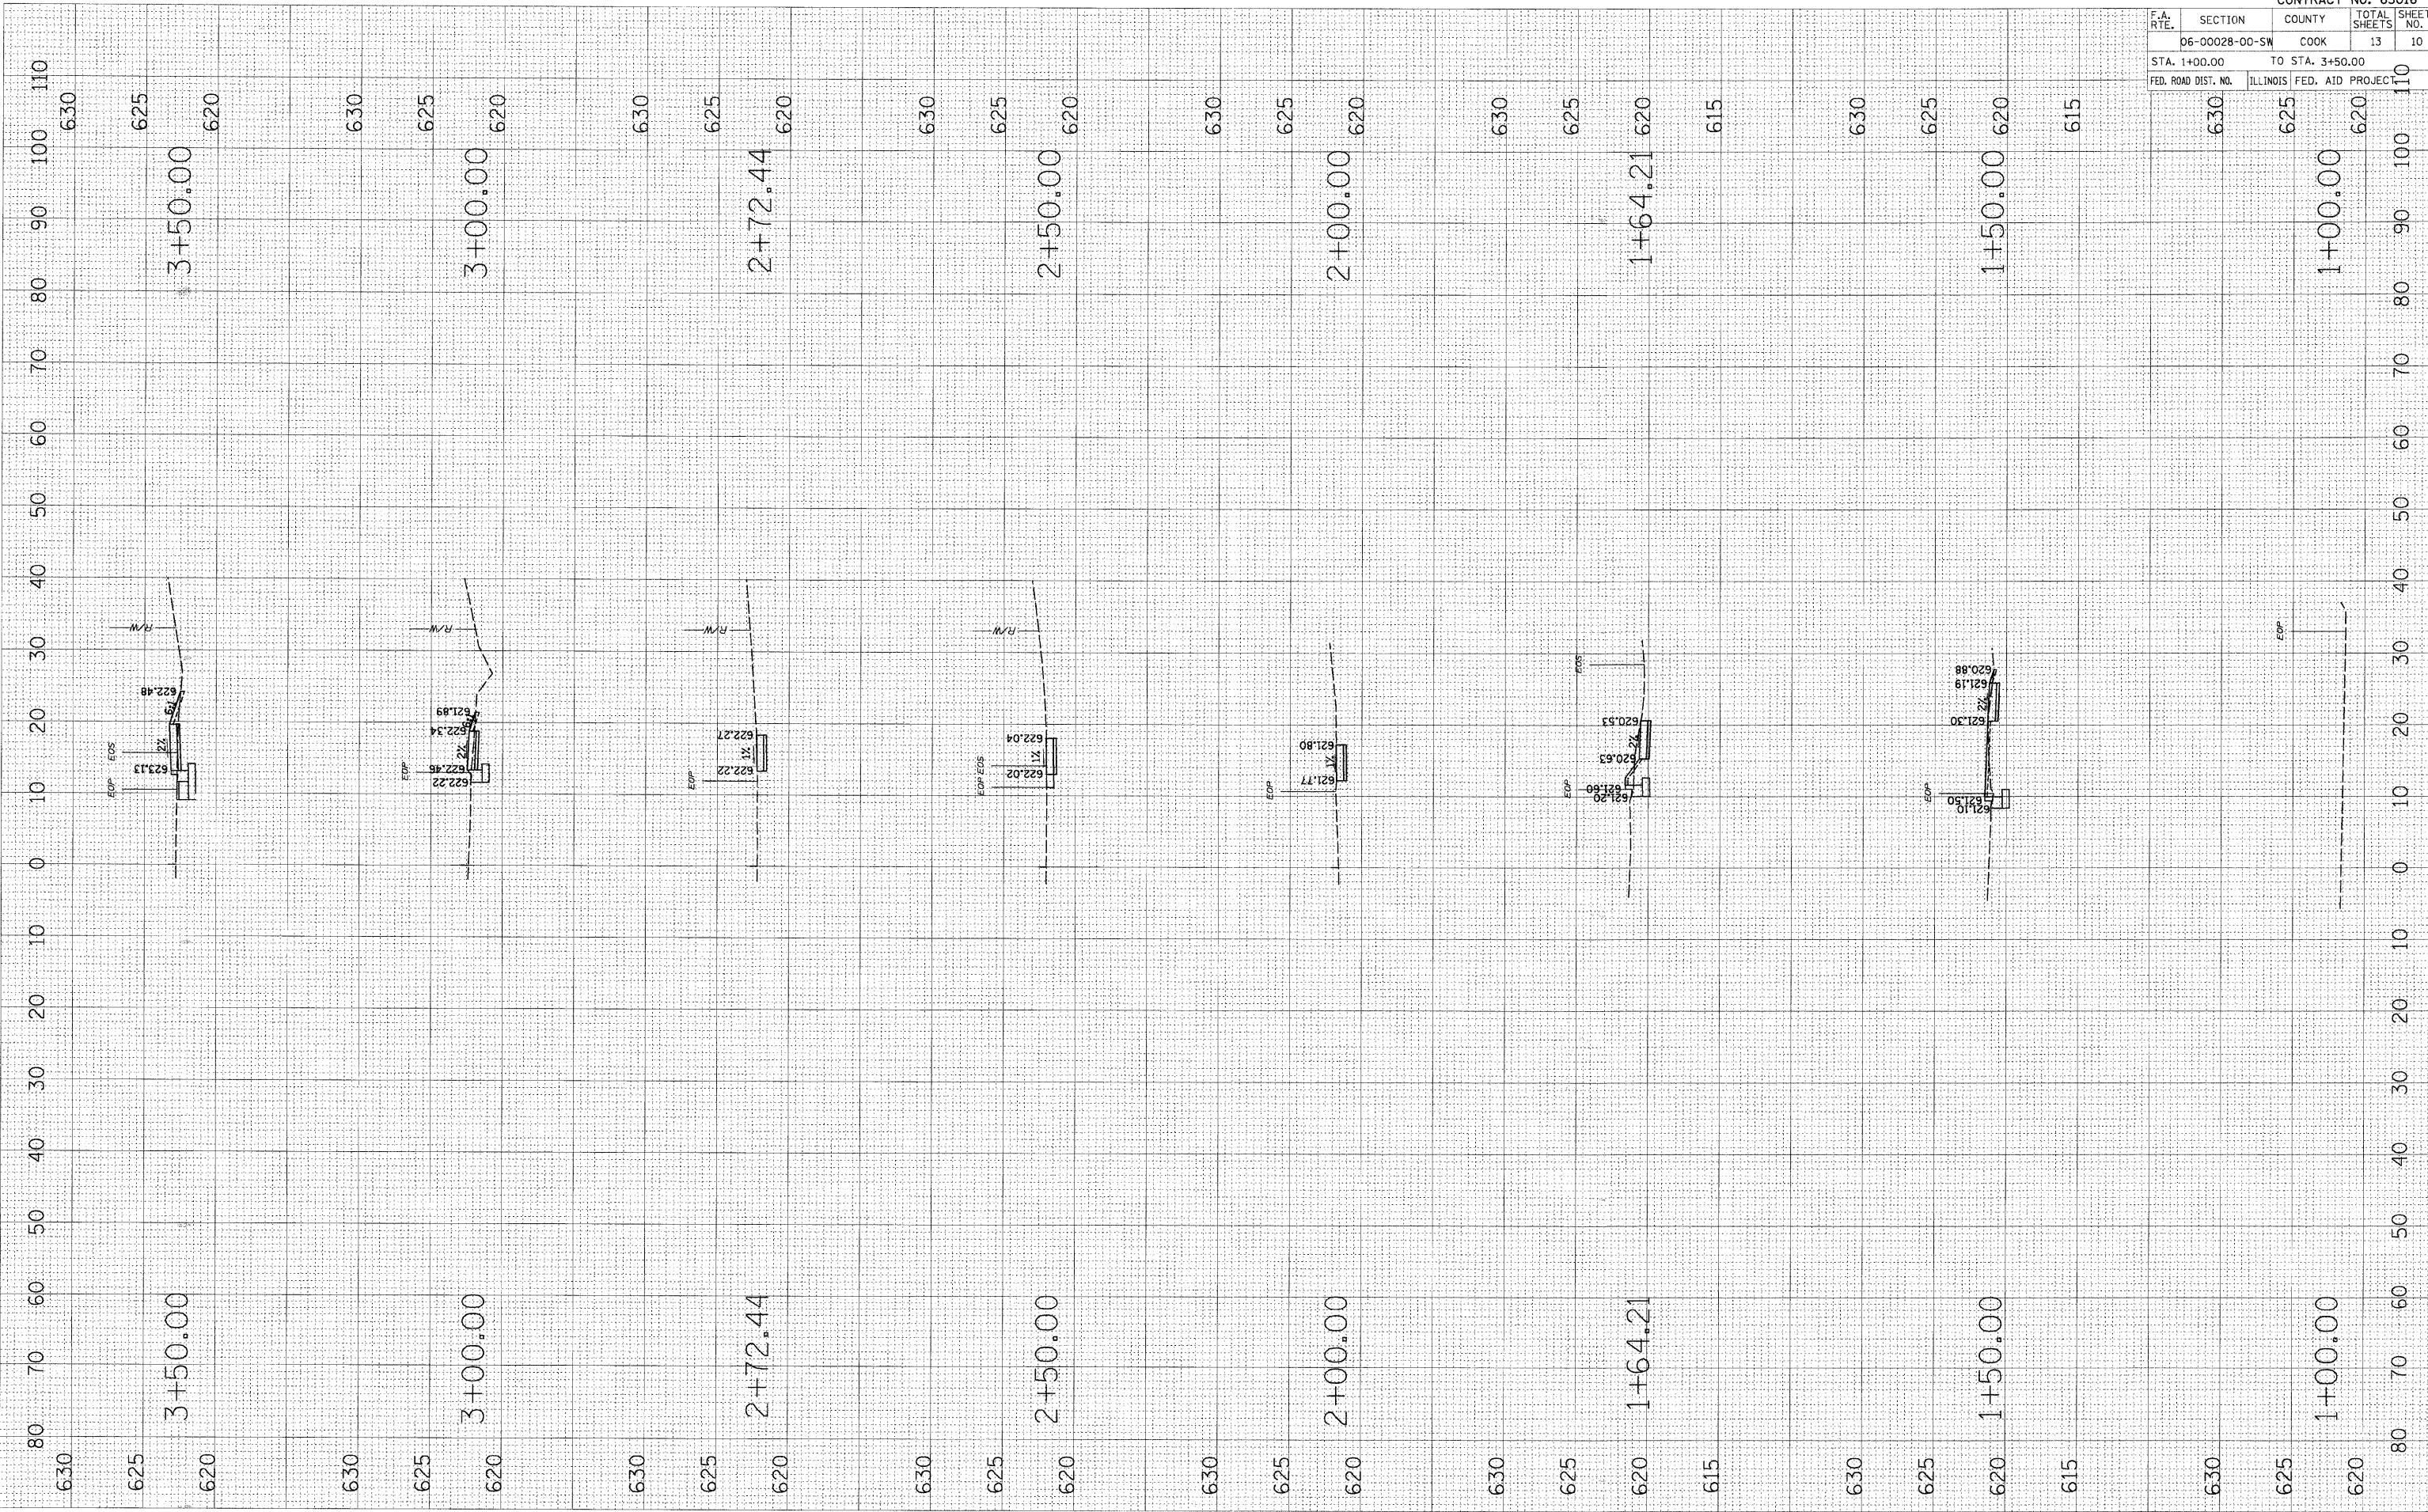

CONTRACT NO. 63016				
F.A. RTE.	SECTION	COUNTY	TOTAL SHEETS	SHEET NO.
	06-00028-00-SW	COOK	13	10
STA. 1+00.00		TO STA. 3+50.00		
FED. ROAD DIST. NO.	ILLINOIS	FED. AID PROJECT		
630	625	620	110	110