


TRAFFIC CONTROL PLAN STAGE I

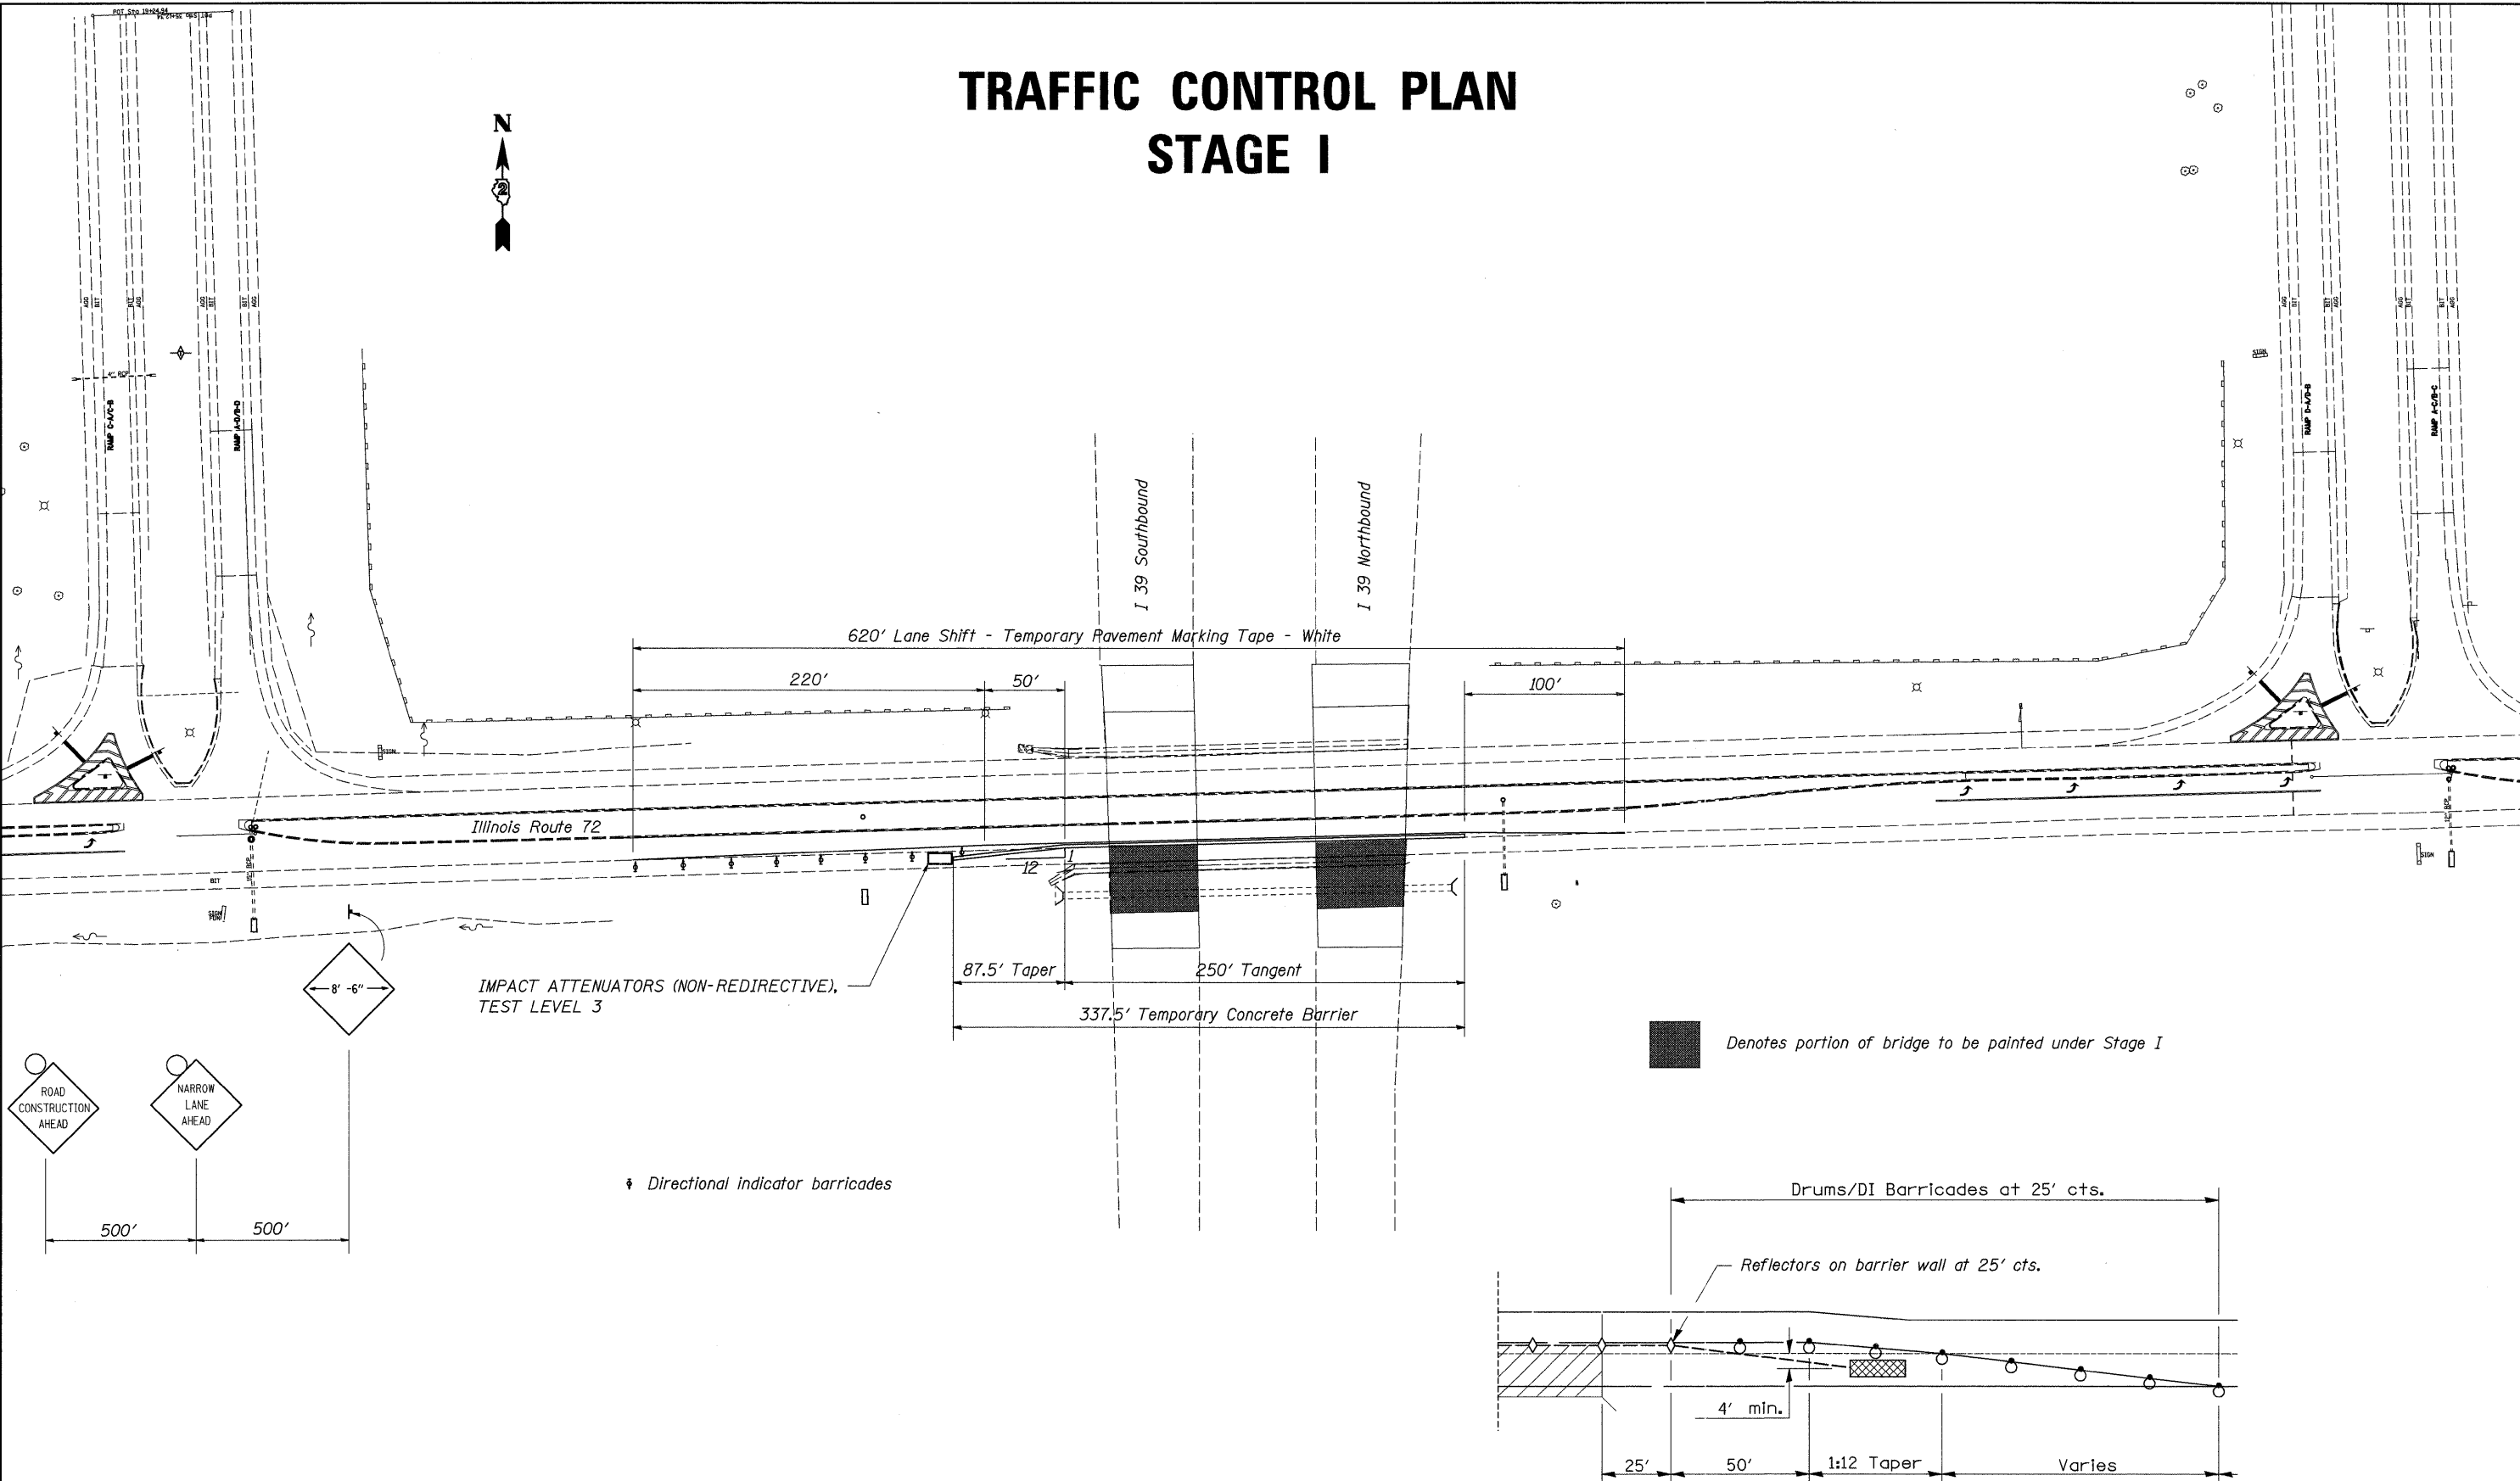

BARRIER WALL DETAIL

* D2 BRIDGE PAINTING 2008-2

FILE NAME =	USER NAME = linkdj	DESIGNED -	REVISED -	STATE OF ILLINOIS DEPARTMENT OF TRANSPORTATION	TRAFFIC CONTROL PLAN				F.A.I. RTE.	SECTION	COUNTY	TOTAL SHEETS	SHEET NO.
D:\BRYCADD plans\Ogle County\07100460047.dgn		DRAWN -	REVISED -						39	.	OGLE	18	4
PLOT SCALE = 50.0000' / IN.		CHECKED -	REVISED -						CONTRACT NO. 64D90				
PLOT DATE = Tue Jan 29 09:22:53 2008		DATE -	REVISED -		SCALE:	SHEET NO.	OF	SHEETS	STA.	TO STA.	FED. ROAD DIST. NO.	ILLINOIS FED. AID PROJECT	