


TRAFFIC CONTROL PLAN STAGE II

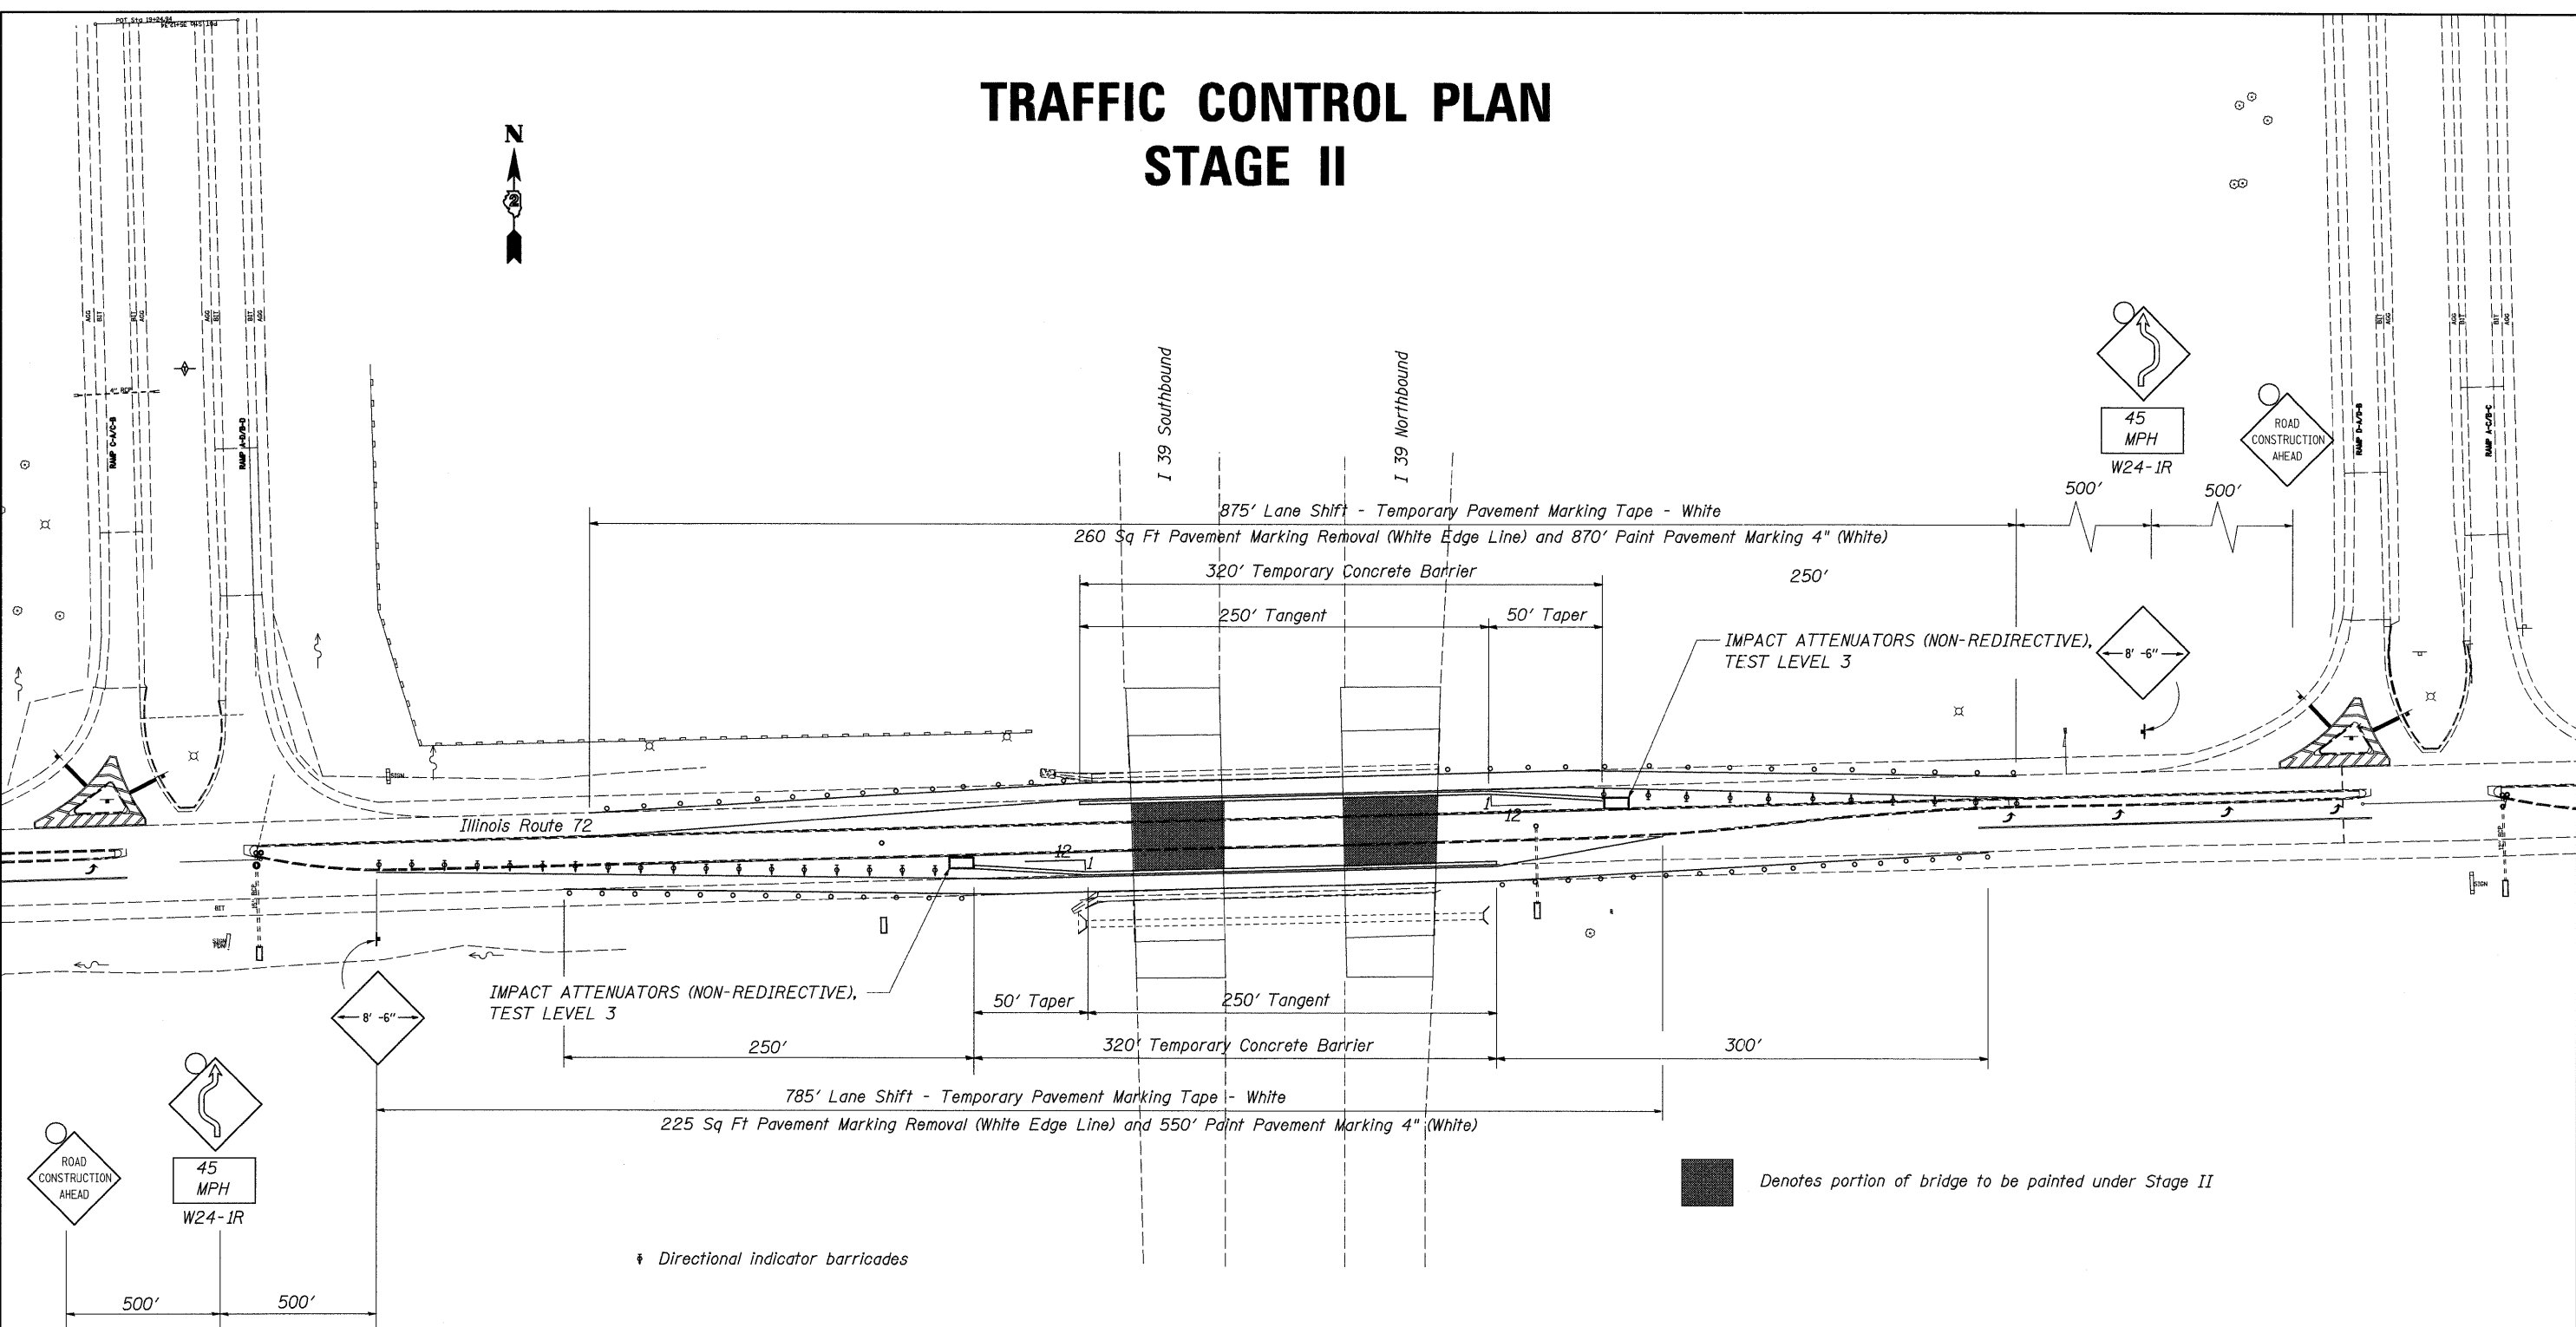

* D2 BRIDGE PAINTING 2008-2

FILE NAME =	USER NAME = linkdj	DESIGNED -	REVISED -	STATE OF ILLINOIS DEPARTMENT OF TRANSPORTATION	TRAFFIC CONTROL PLAN				F.A.I. RTE.	SECTION	COUNTY	TOTAL SHEETS	SHEET NO.
D:\BR\CADD plans\Ogle County\0710246004.dgn		DRAWN -	REVISED -						39	*	OGLE	18	5
	PLOT SCALE = 50.0000' / IN.	CHECKED -	REVISED -						CONTRACT NO. 64D90				
	PLOT DATE = Tue Jan 29 09:22:53 2008	DATE -	REVISED -						FED. ROAD DIST. NO. ILLINOIS FED. AID PROJECT				
SCALE:		SHEET NO. OF SHEETS		STA.		TO STA.							