


TRAFFIC CONTROL PLAN

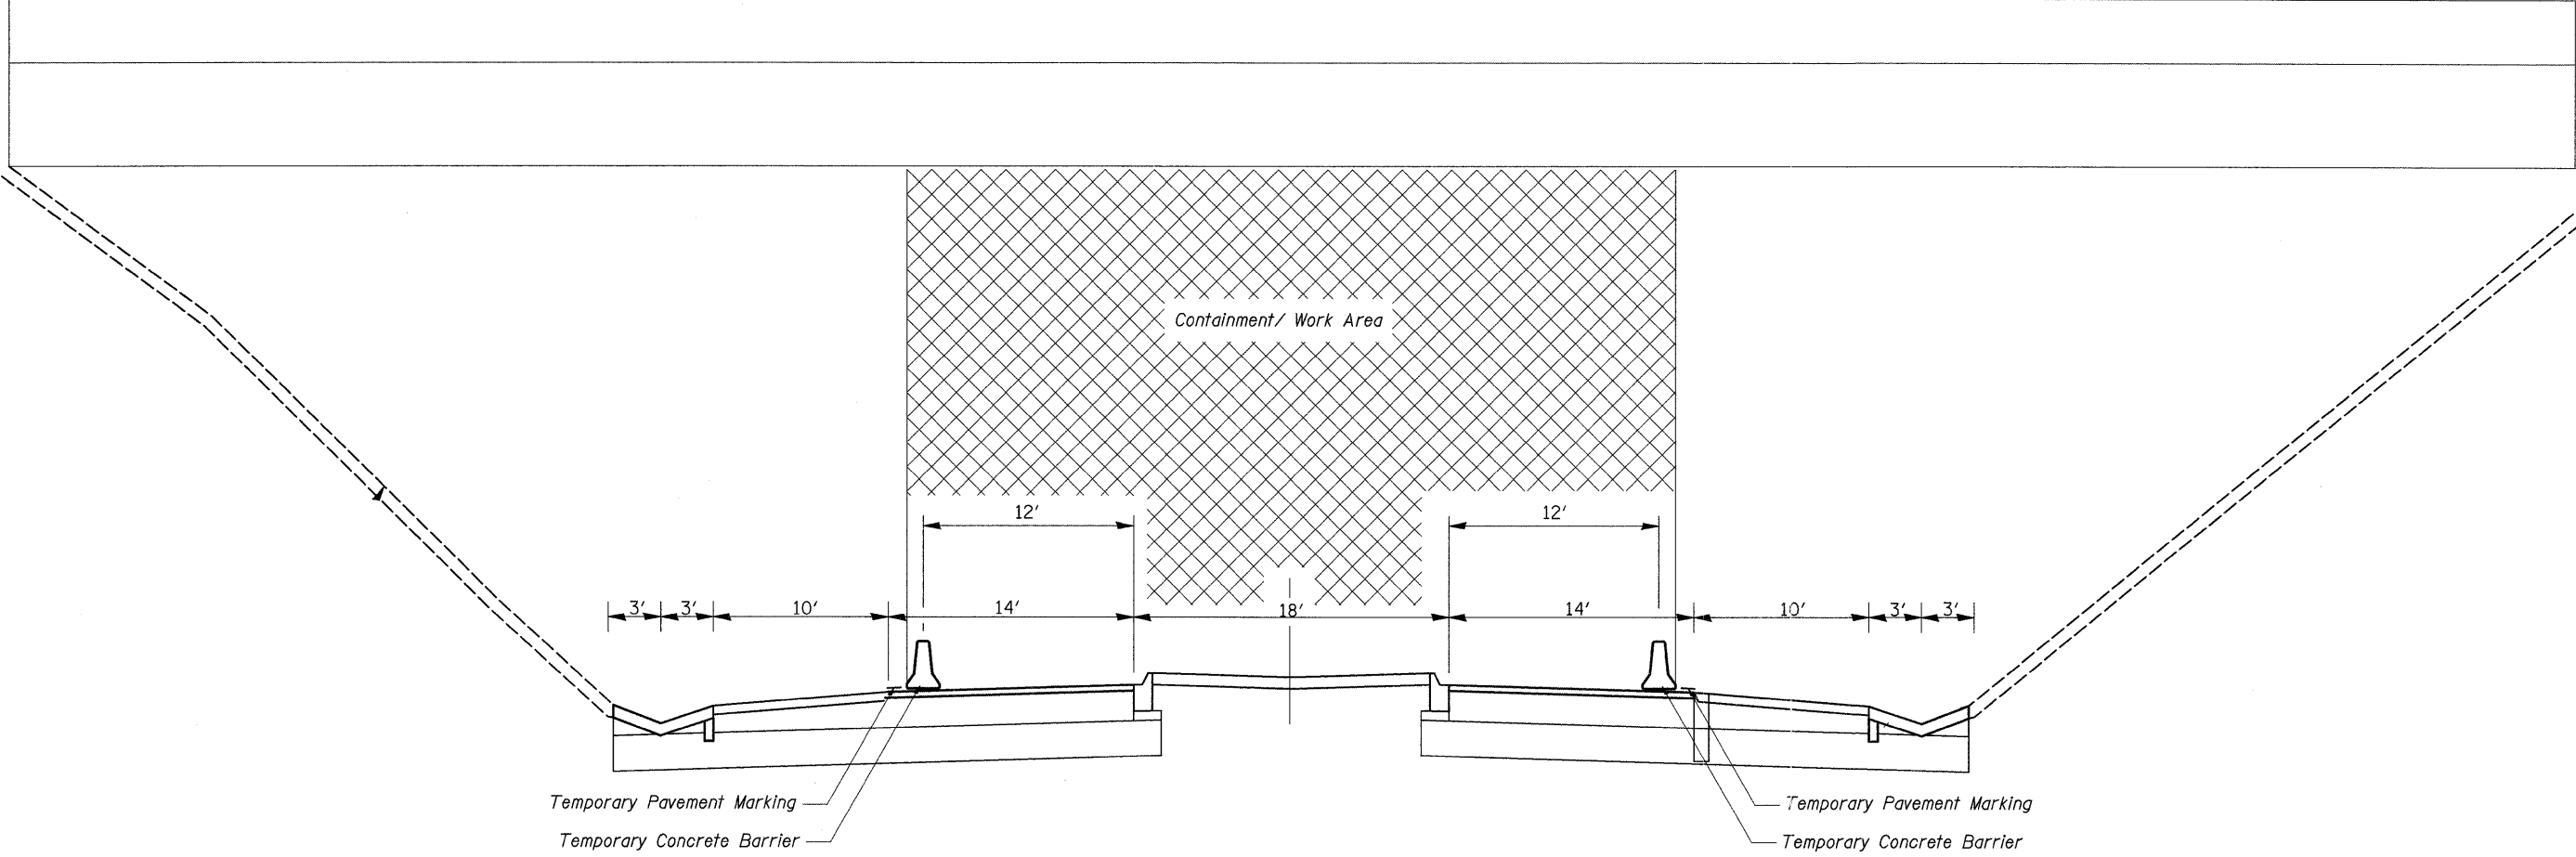

Cross Section showing Stage II

* D2 BRIDGE PAINTING 2008-2

FILE NAME = D:\BR\CADD plans\Ogle County\07100460047.dgn	USER NAME = linkdj	DESIGNED -	REVISED -	STATE OF ILLINOIS DEPARTMENT OF TRANSPORTATION	TRAFFIC CONTROL PLAN				F.A.I. RTE. 39	SECTION •	COUNTY OGLE	TOTAL SHEETS 18	SHEET NO. 8
		DRAWN -	REVISED -										
		CHECKED -	REVISED -										
		PLOT DATE = Tue Jan 29 09:22:54 2008	DATE -						REVISED -				
					SCALE:	SHEET NO.	OF	SHEETS	STA.	TO STA.	FED. ROAD DIST. NO. ILLINOIS FED. AID PROJECT		
CONTRACT NO. 64D90													