




FOR INFORMATION ONLY

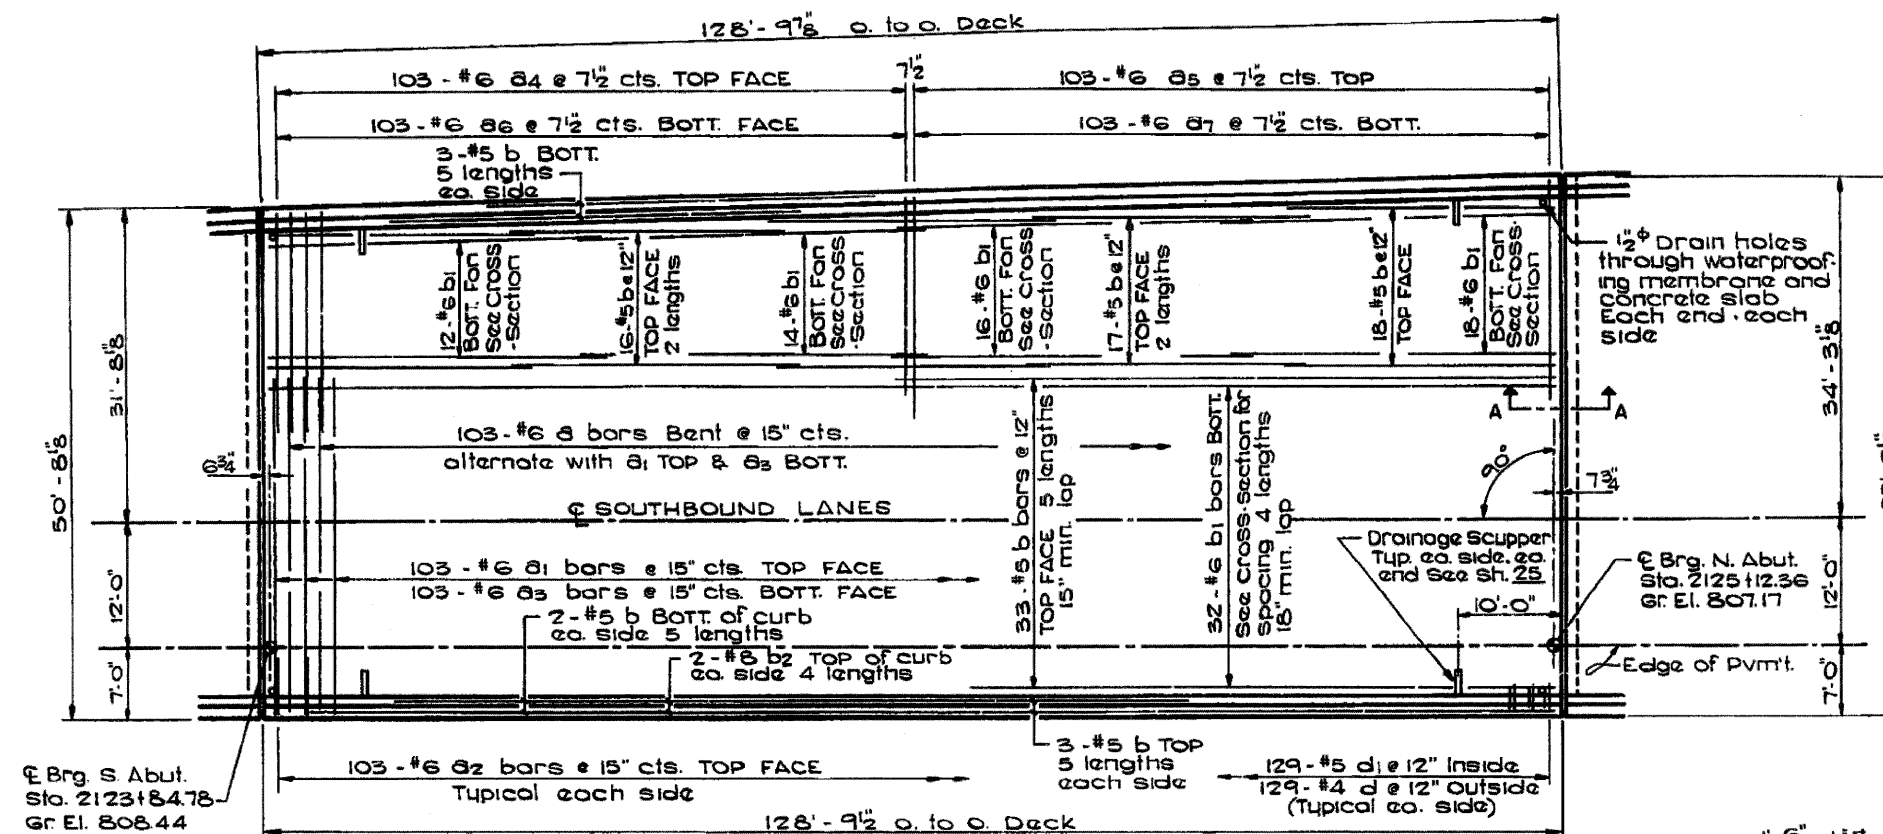


PLAN - SOUTHBOUND DECK

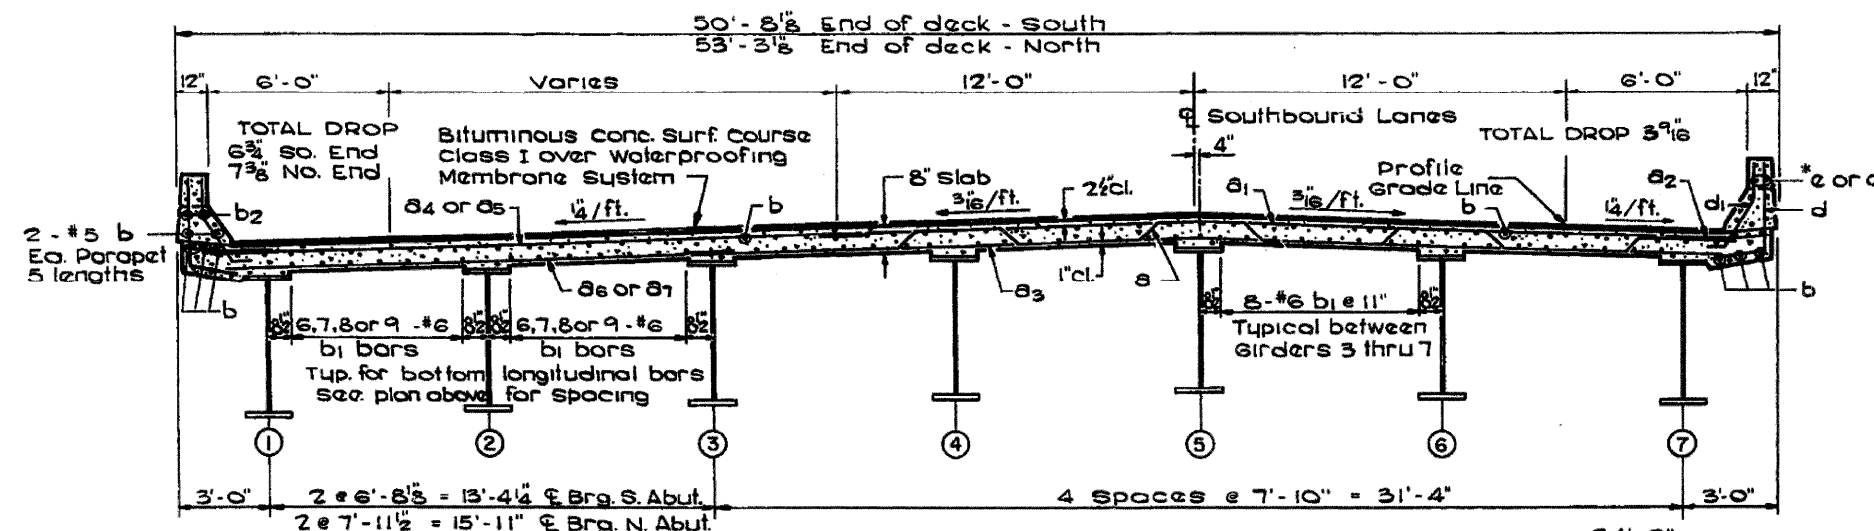

CROSS SECTION
Looking North

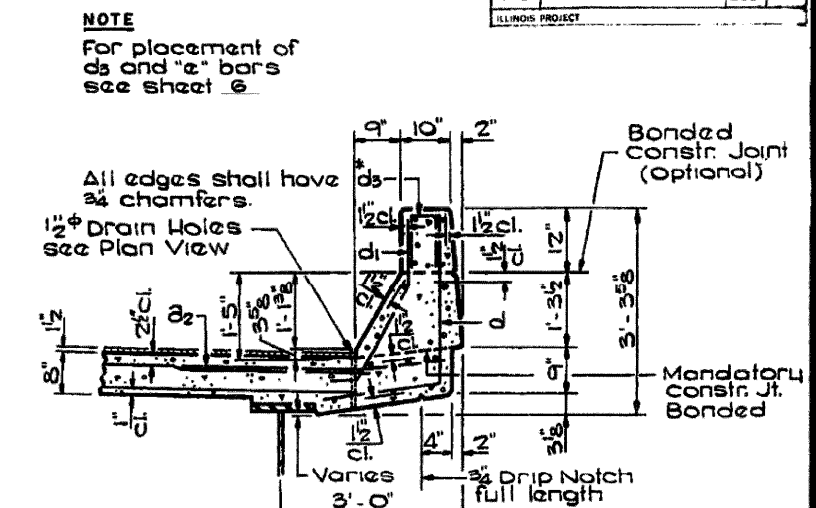

CURB SECTION

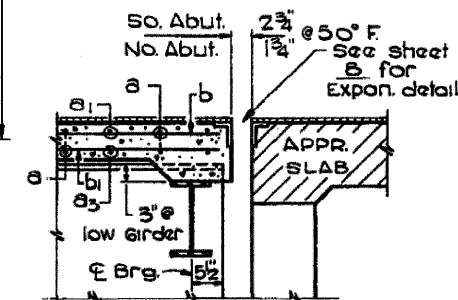

SECTION A - A

BILL OF MATERIAL

BAR	NO.	SIZE	LENGTH	SHAPE
a	103	#6	35'-4"	~
a ₁	103	#6	29'-8"	—
a ₂	206	#6	4'-0"	—
a ₃	103	#6	33'-7"	—
a ₄	103	#6	21'-3"	—
a ₅	103	#6	22'-4"	—
a ₆	103	#6	17'-3"	—
a ₇	103	#6	18'-6"	—
b	329	#5	26'-9"	—
b ₁	188	#6	33'-3"	—
b ₂	16	#8	33'-9"	—
d	258	#4	4'-7"	J
d ₁	258	#5	3'-7"	J
Class X concrete Cu.Yd.				19.5
Reinforcement Bars Lbs.				50,520

* Parapet reinforcement and class x concrete are billed on sheet 6

**SUPERSTRUCTURE DETAILS
(SOUTHBOUND STRUCTURE)
FA RTE. 412 SECTION 141-3HB
OVER ILL. RTE. 72
OGLE COUNTY
STATION 2124+50.57**