

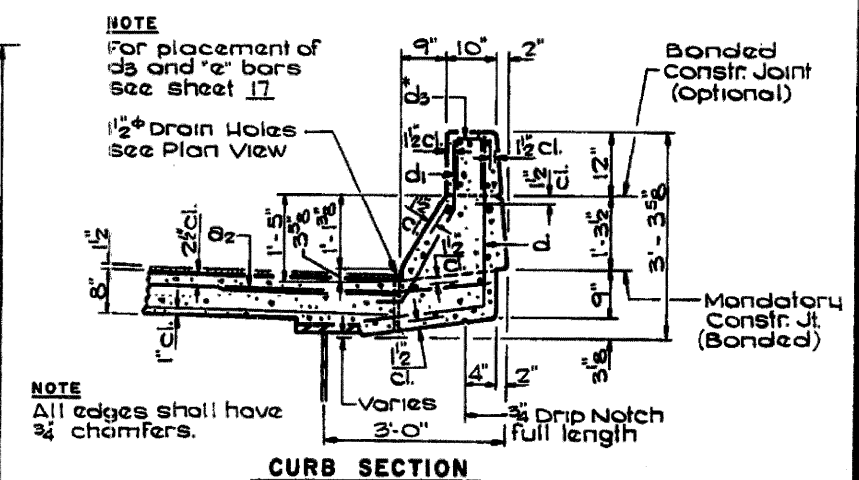
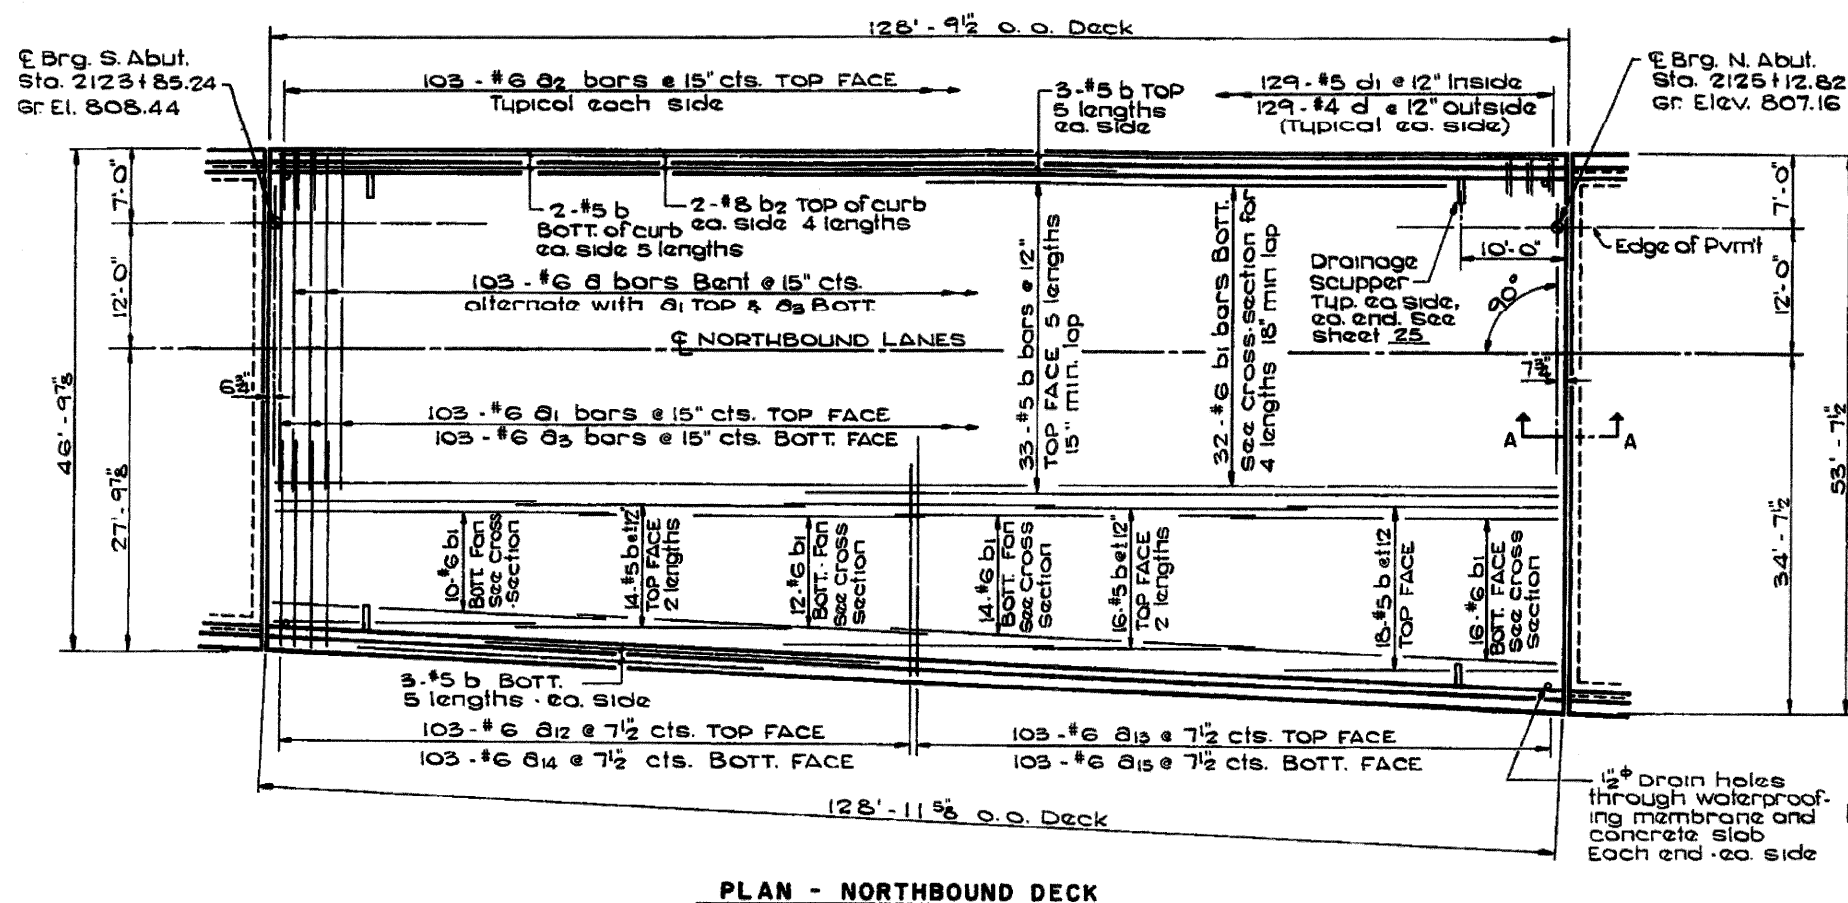
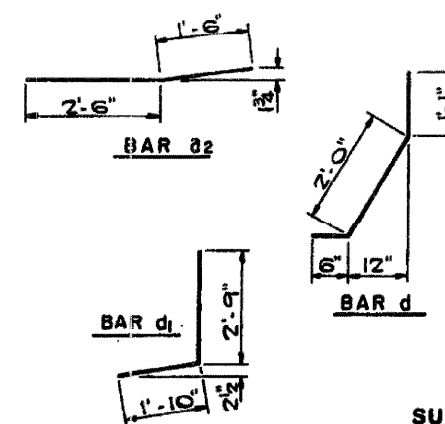


# FOR INFORMATION ONLY

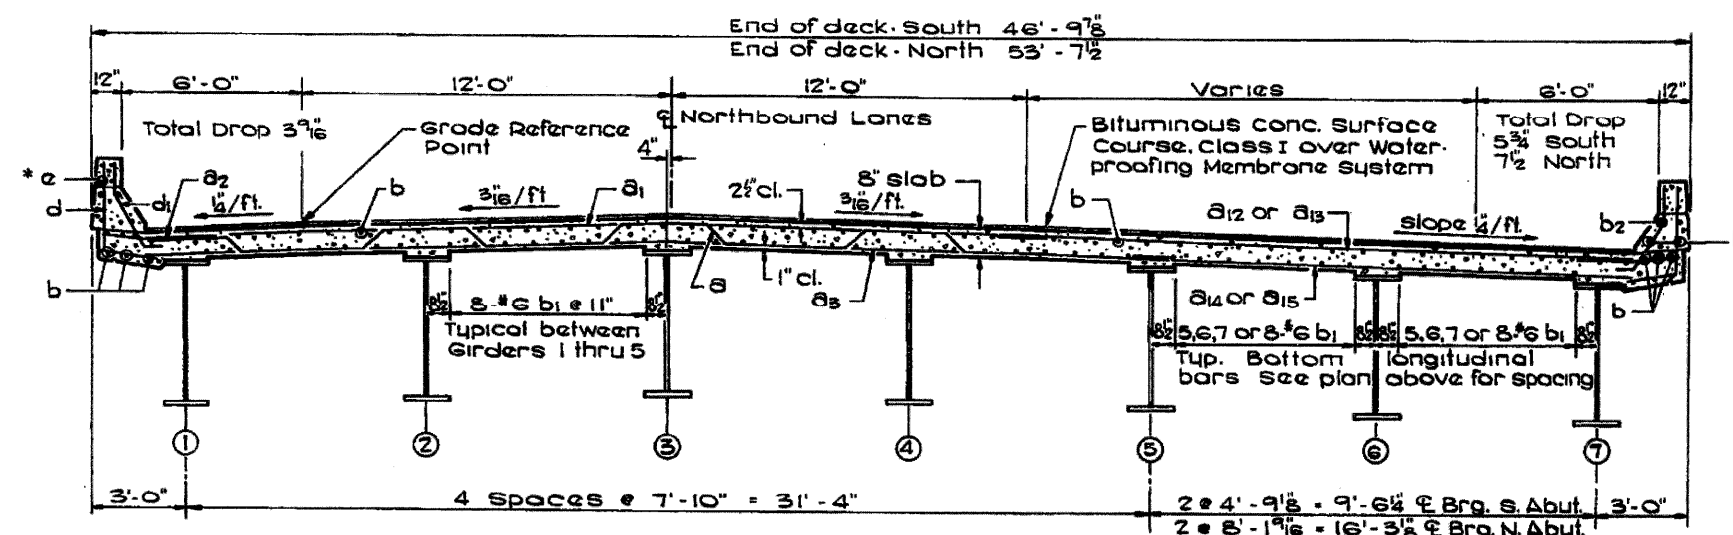

| BILL OF MATERIAL   |     |      |         |       |
|--------------------|-----|------|---------|-------|
| BAR                | NO. | SIZE | LENGTH  | SHAPE |
| a                  | 103 | #6   | 35'-4"  | ~     |
| a1                 | 103 | #6   | 29'-8"  | —     |
| a2                 | 206 | #6   | 4'-0"   | —     |
| a3                 | 103 | #6   | 33'-7"  | —     |
| a12                | 103 | #6   | 18'-9"  | —     |
| a13                | 103 | #6   | 22'-2"  | —     |
| a14                | 103 | #6   | 14'-10" | —     |
| a15                | 103 | #6   | 18'-3"  | —     |
|                    |     |      |         |       |
| b                  | 323 | #5   | 26'-9"  | —     |
| b1                 | 180 | #6   | 33'-3"  | —     |
| b2                 | 16  | #8   | 33'-9"  | —     |
|                    |     |      |         |       |
|                    |     |      |         |       |
| d                  | 258 | #4   | 4'-7"   | J     |
| d1                 | 258 | #5   | 3'-7"   | J     |
|                    |     |      |         |       |
| Class X Concrete   |     |      | Cu Yd.  | 185.9 |
| Reinforcement Bars |     |      | Lbs.    | 49130 |
|                    |     |      |         |       |
|                    |     |      |         |       |

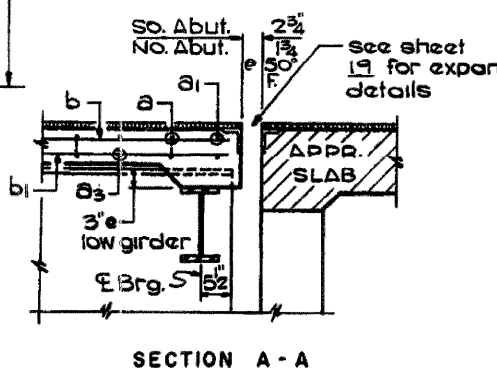

**SUPERSTRUCTURE DETAILS  
(NORTHBOUND STRUCTURE)  
FA RTE. 412 SECTION 141-3HB  
OVER ILL. RTE. 72  
OGLE COUNTY  
STATION 2124+50.57**

|                                               |                                      |            |           |
|-----------------------------------------------|--------------------------------------|------------|-----------|
| FILE NAME =                                   | USER NAME = linkdj                   | DESIGNED - | REVISED - |
| G:\BR\CADD plans\logie County\07100462047.dgn |                                      | DRAWN -    | REVISED - |
|                                               | PLOT SCALE = 50.0000' / IN.          | CHECKED -  | REVISED - |
|                                               | PLOT DATE = Tue Jan 29 09:22:59 2008 | DATE -     | REVISED - |

**STATE OF ILLINOIS  
DEPARTMENT OF TRANSPORTATION**

### EXISTING BRIDGE PLANS

|        |           |    |        |      |         |
|--------|-----------|----|--------|------|---------|
| SCALE: | SHEET NO. | OF | SHEETS | STA. | TO STA. |
|--------|-----------|----|--------|------|---------|

|                     |                           |                    |                 |              |
|---------------------|---------------------------|--------------------|-----------------|--------------|
| F.A.I.<br>RTE.      | SECTION                   | COUNTY             | TOTAL<br>SHEETS | SHEET<br>NO. |
| 39                  | •                         | OGLE               | 18              | 15           |
|                     |                           | CONTRACT NO. 64D90 |                 |              |
| FED. ROAD DIST. NO. | ILLINOIS FED. AID PROJECT |                    |                 |              |

\* D2 BRIDGE PAINTING 2006