
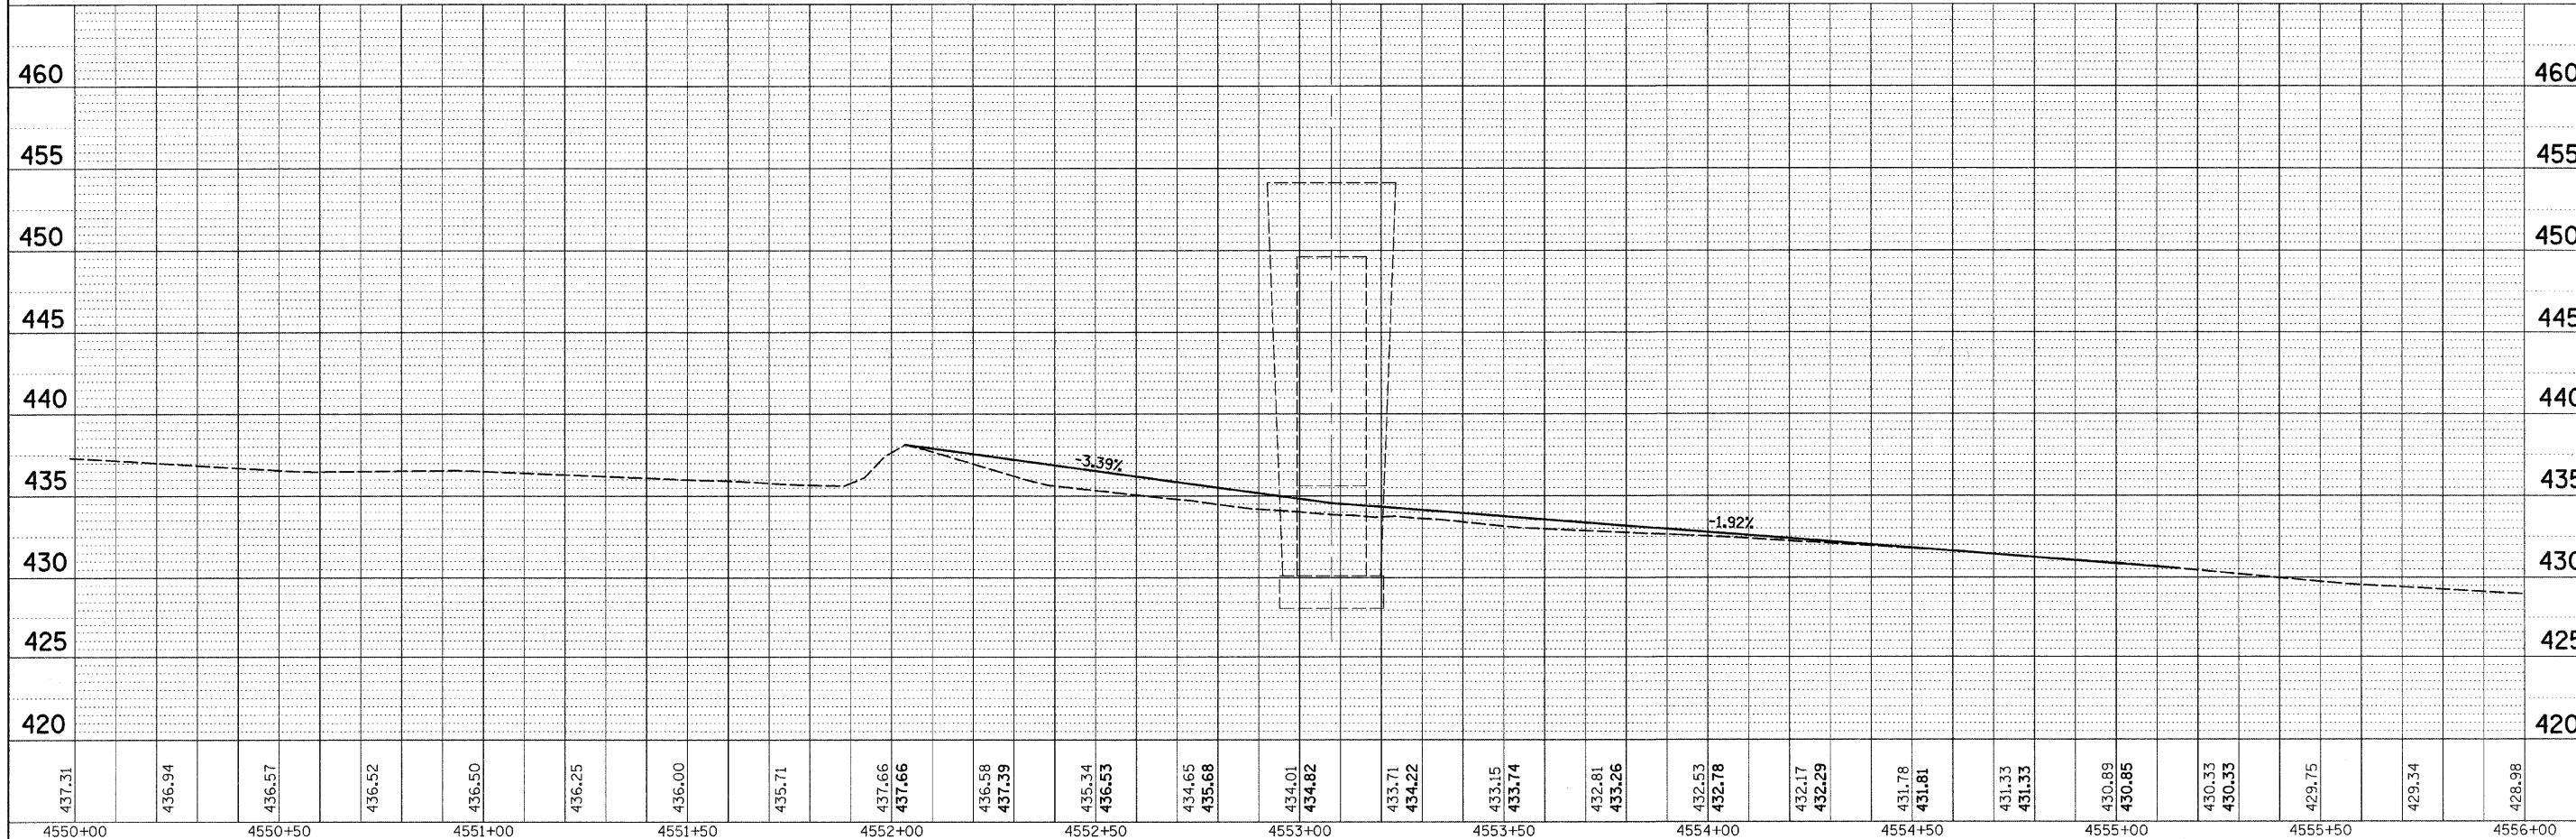


PLAN	NO.	BY	DATE
DESIGNED	CHECKED		
DRAWN	REVIEWED		
CHECKED	DATE		

PROFILE	NO.	BY	DATE
DESIGNED	CHECKED		
DRAWN	REVIEWED		
CHECKED	DATE		

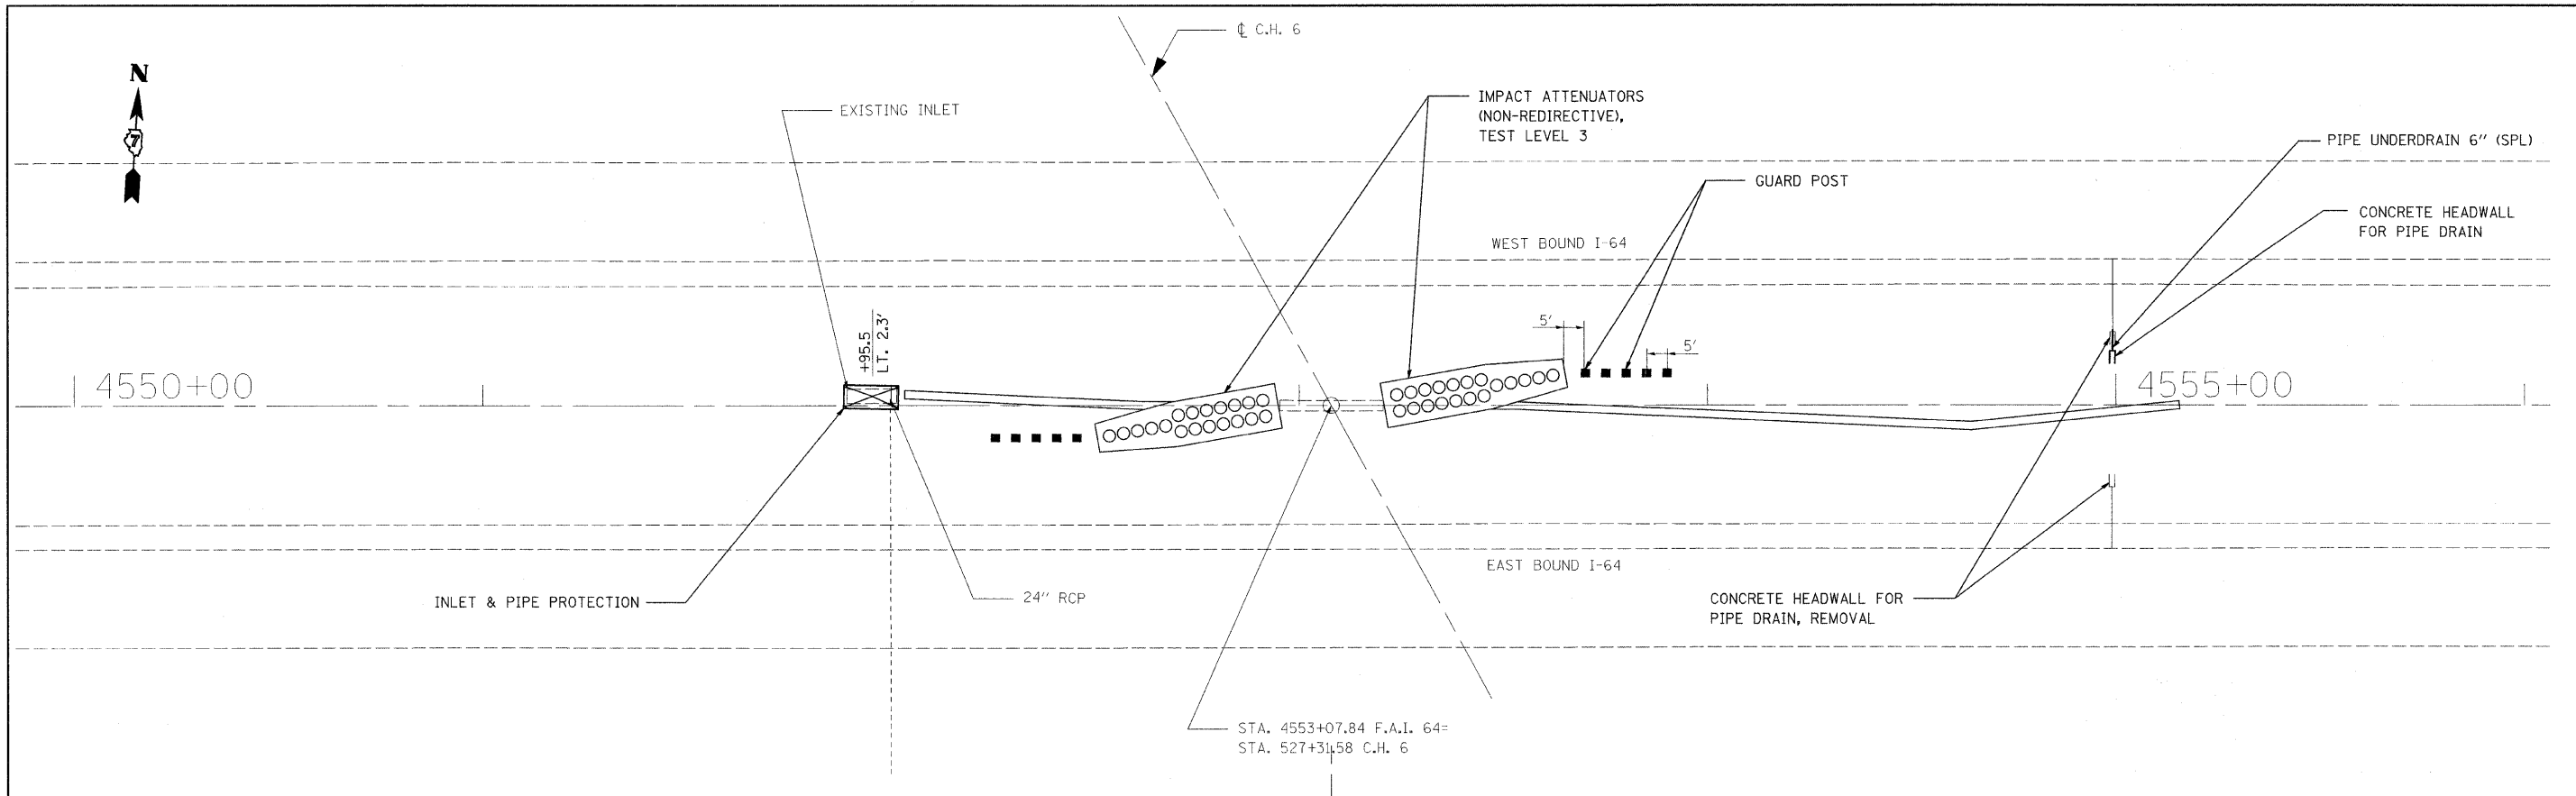

FILE NAME =	USER NAME = swartzw	DESIGNED - JLD	REVISED -	<b>STATE OF ILLINOIS</b> <b>DEPARTMENT OF TRANSPORTATION</b>	<b>SN 096-0037</b>	F.A.I. RTE.	SECTION	COUNTY	TOTAL SHEETS	SHEET NO.
ct:\projects\74285d\shp&p_74285.dgn	DRAWN - RWS	REVISED -	64			D7 SAFETY 2008-4	WAYNE	51	12	
PLOT SCALE = 20,000 / 1 IN.	CHECKED - DHR	REVISED -	CONTRACT NO. 74285							
PLOT DATE = 1/30/2008	DATE - 01-08	REVISED -	ILLINOIS FED. AID PROJECT							
				SCALE: 20	SHEET NO. OF SHEETS STA. TO STA.					