


FINAL SURVEY NO.	
SURVEYED	
PLOTTED	
TEMPLATE	
AREAS CHECKED	
BY	
DATE	

ORIGINAL SURVEY NO.	
SURVEYED	
PLOTTED	
TEMPLATE	
AREAS CHECKED	
BY	
DATE	

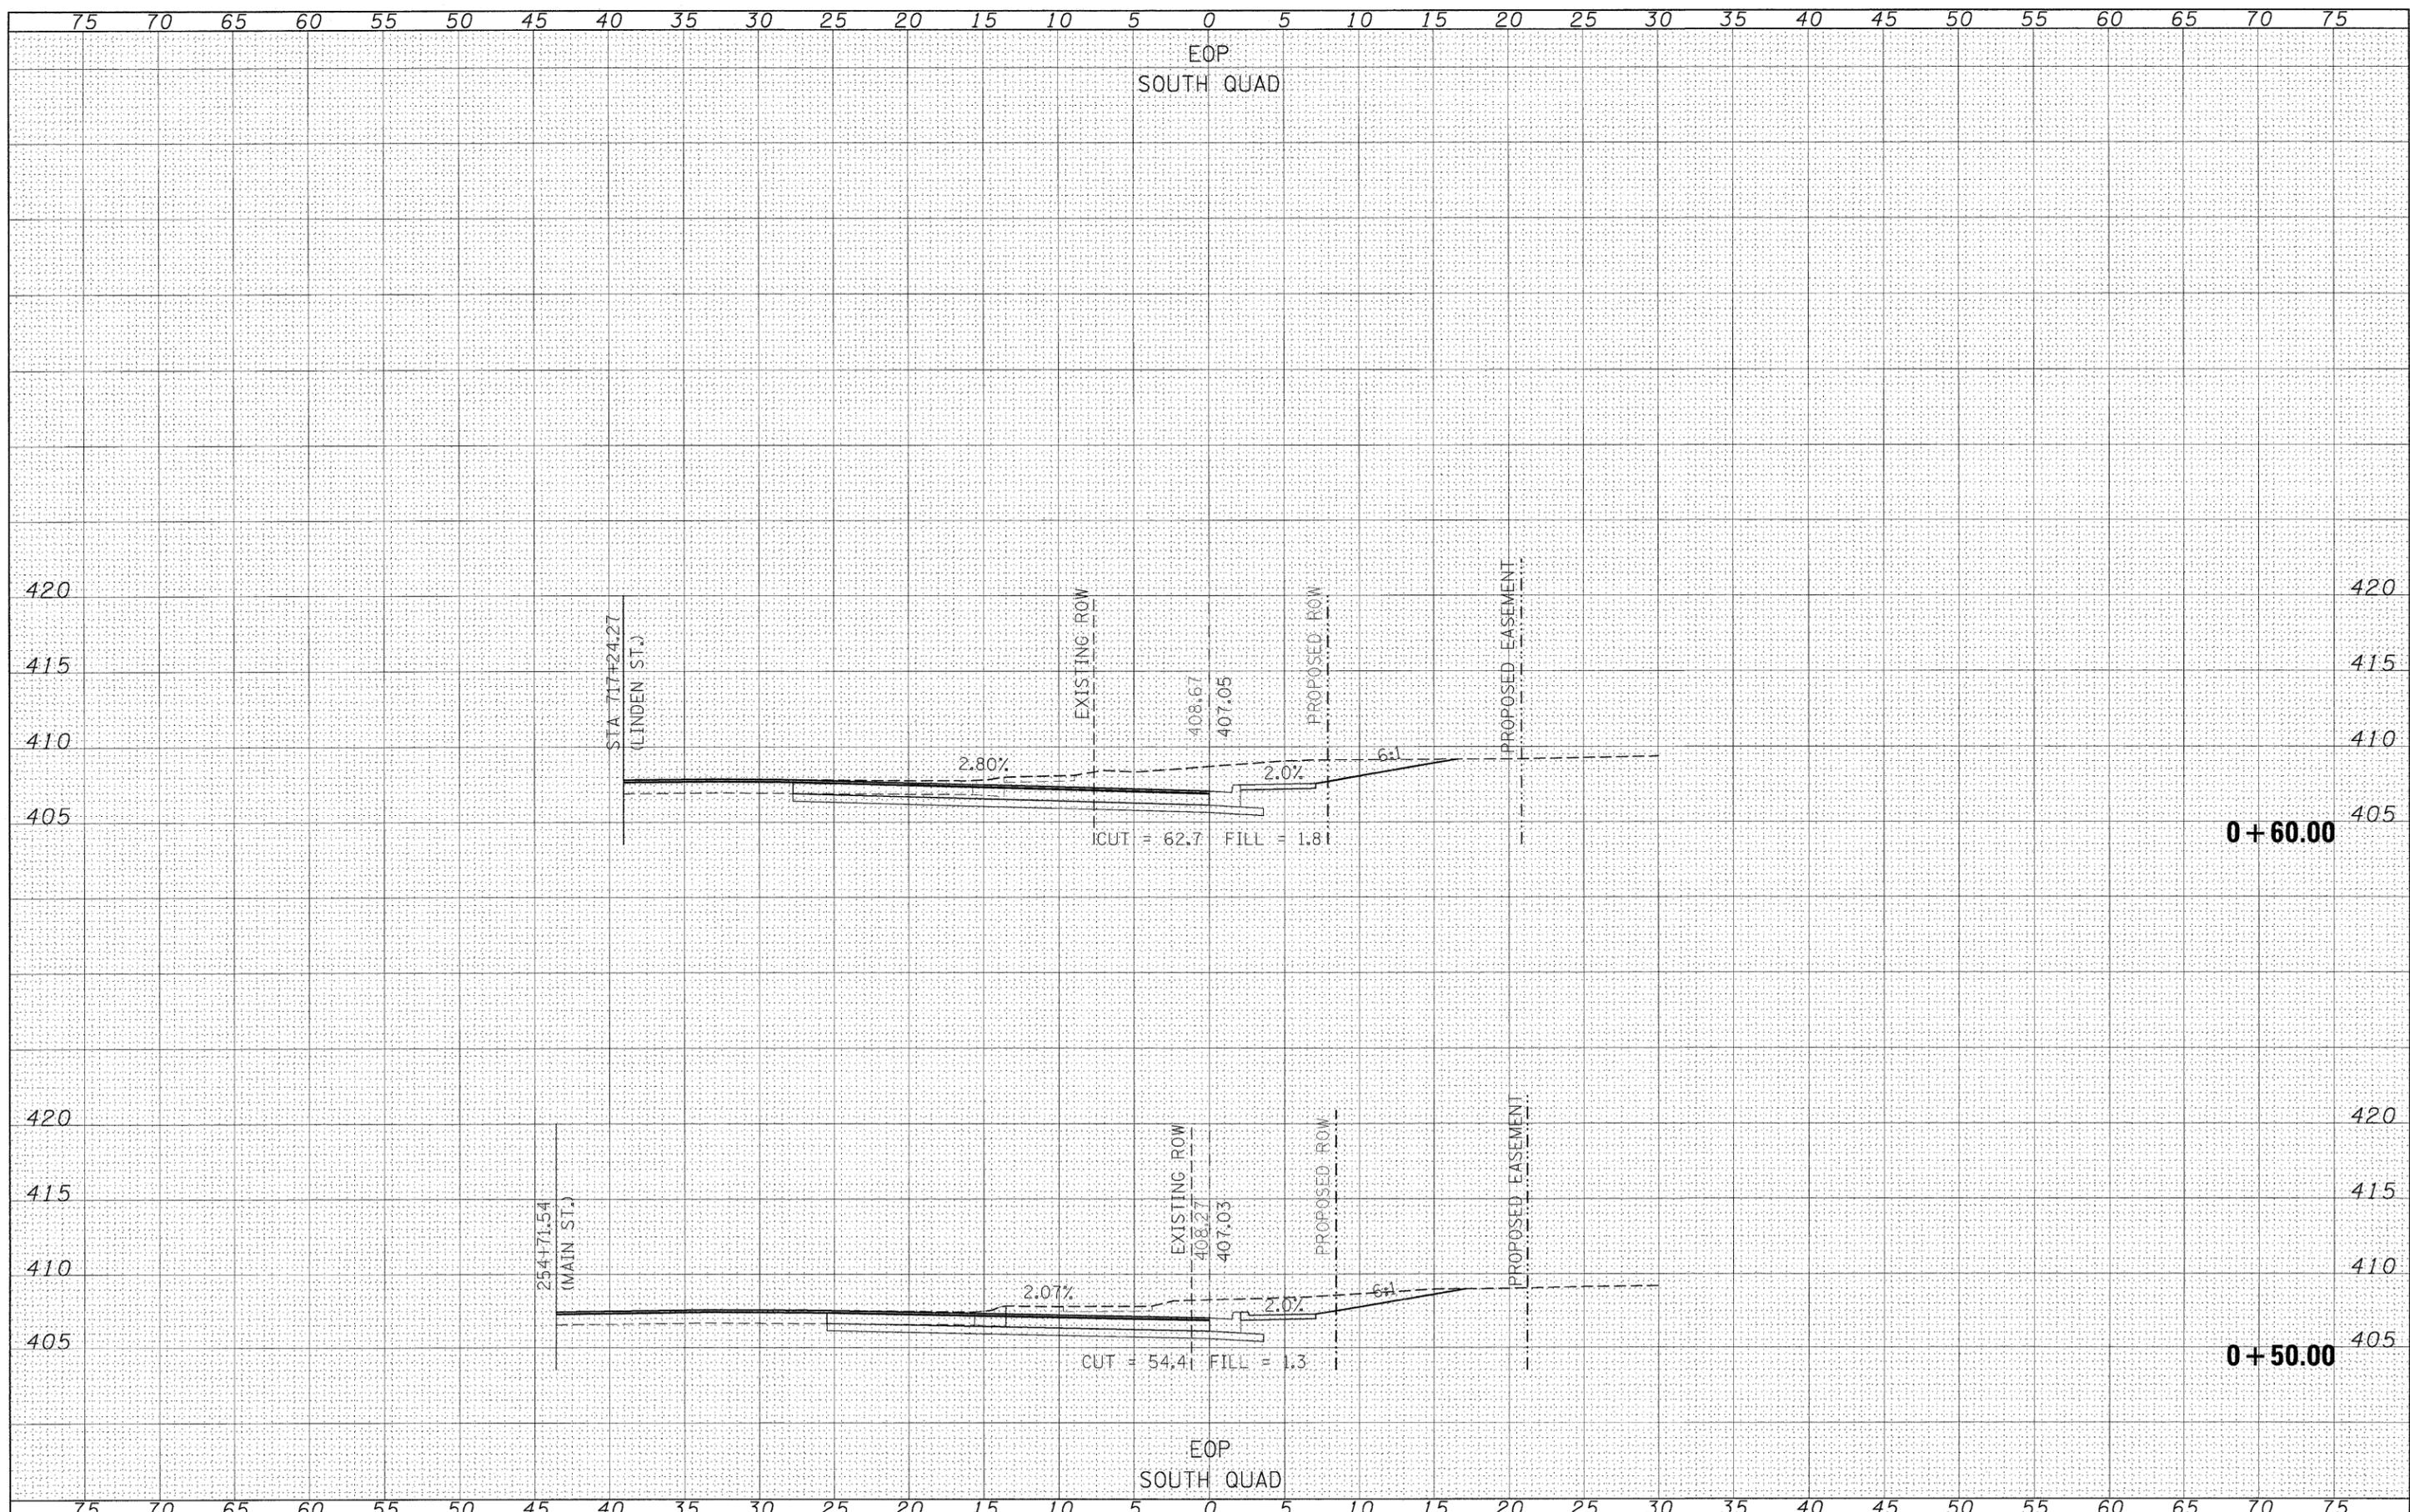

FILE NAME =	USER NAME = earlsonj	DESIGNED -	REVISED -	STATE OF ILLINOIS DEPARTMENT OF TRANSPORTATION	CROSS SECTIONS-SOUTH QUAD			F.A.P. RTE. 873	SECTION 105N	COUNTY FRANKLIN	TOTAL SHEETS 46	SHEET NO. 41
cc:\projects\78043\78043-sshtsouth.dgn		DRAWN -	REVISED -		SCALE:	SHEET NO.	OF SHEETS	STA. +50.00	TO STA. +60.00	FED. ROAD DIST. NO.	ILLINOIS FED. AID PROJECT	
		CHECKED -	REVISED -									
		DATE -	REVISED -									