


F.A.U. RTE.	SECTION	COUNTY	TOTAL SHEETS	SHEET NO.
2744	06-00183-00-CH	COOK	73	21
STA.		TO STA.		
FED. ROAD DIST. NO.		ILLINOIS FED. AID PROJECT		
CONTRACT NO. 83999				

PLAN	DATE
BY	
REVIEWED	
PROJECT	
ALIGNMENT CHECKED	
ASSEMBLY CHECKED	
CADD FILE NAME	
NO.	

PROFILE	DATE
BY	
REVIEWED	
PROJECT	
GRADES CHECKED	
STRUCTURE NOTATIONS OK'D	
NO.	

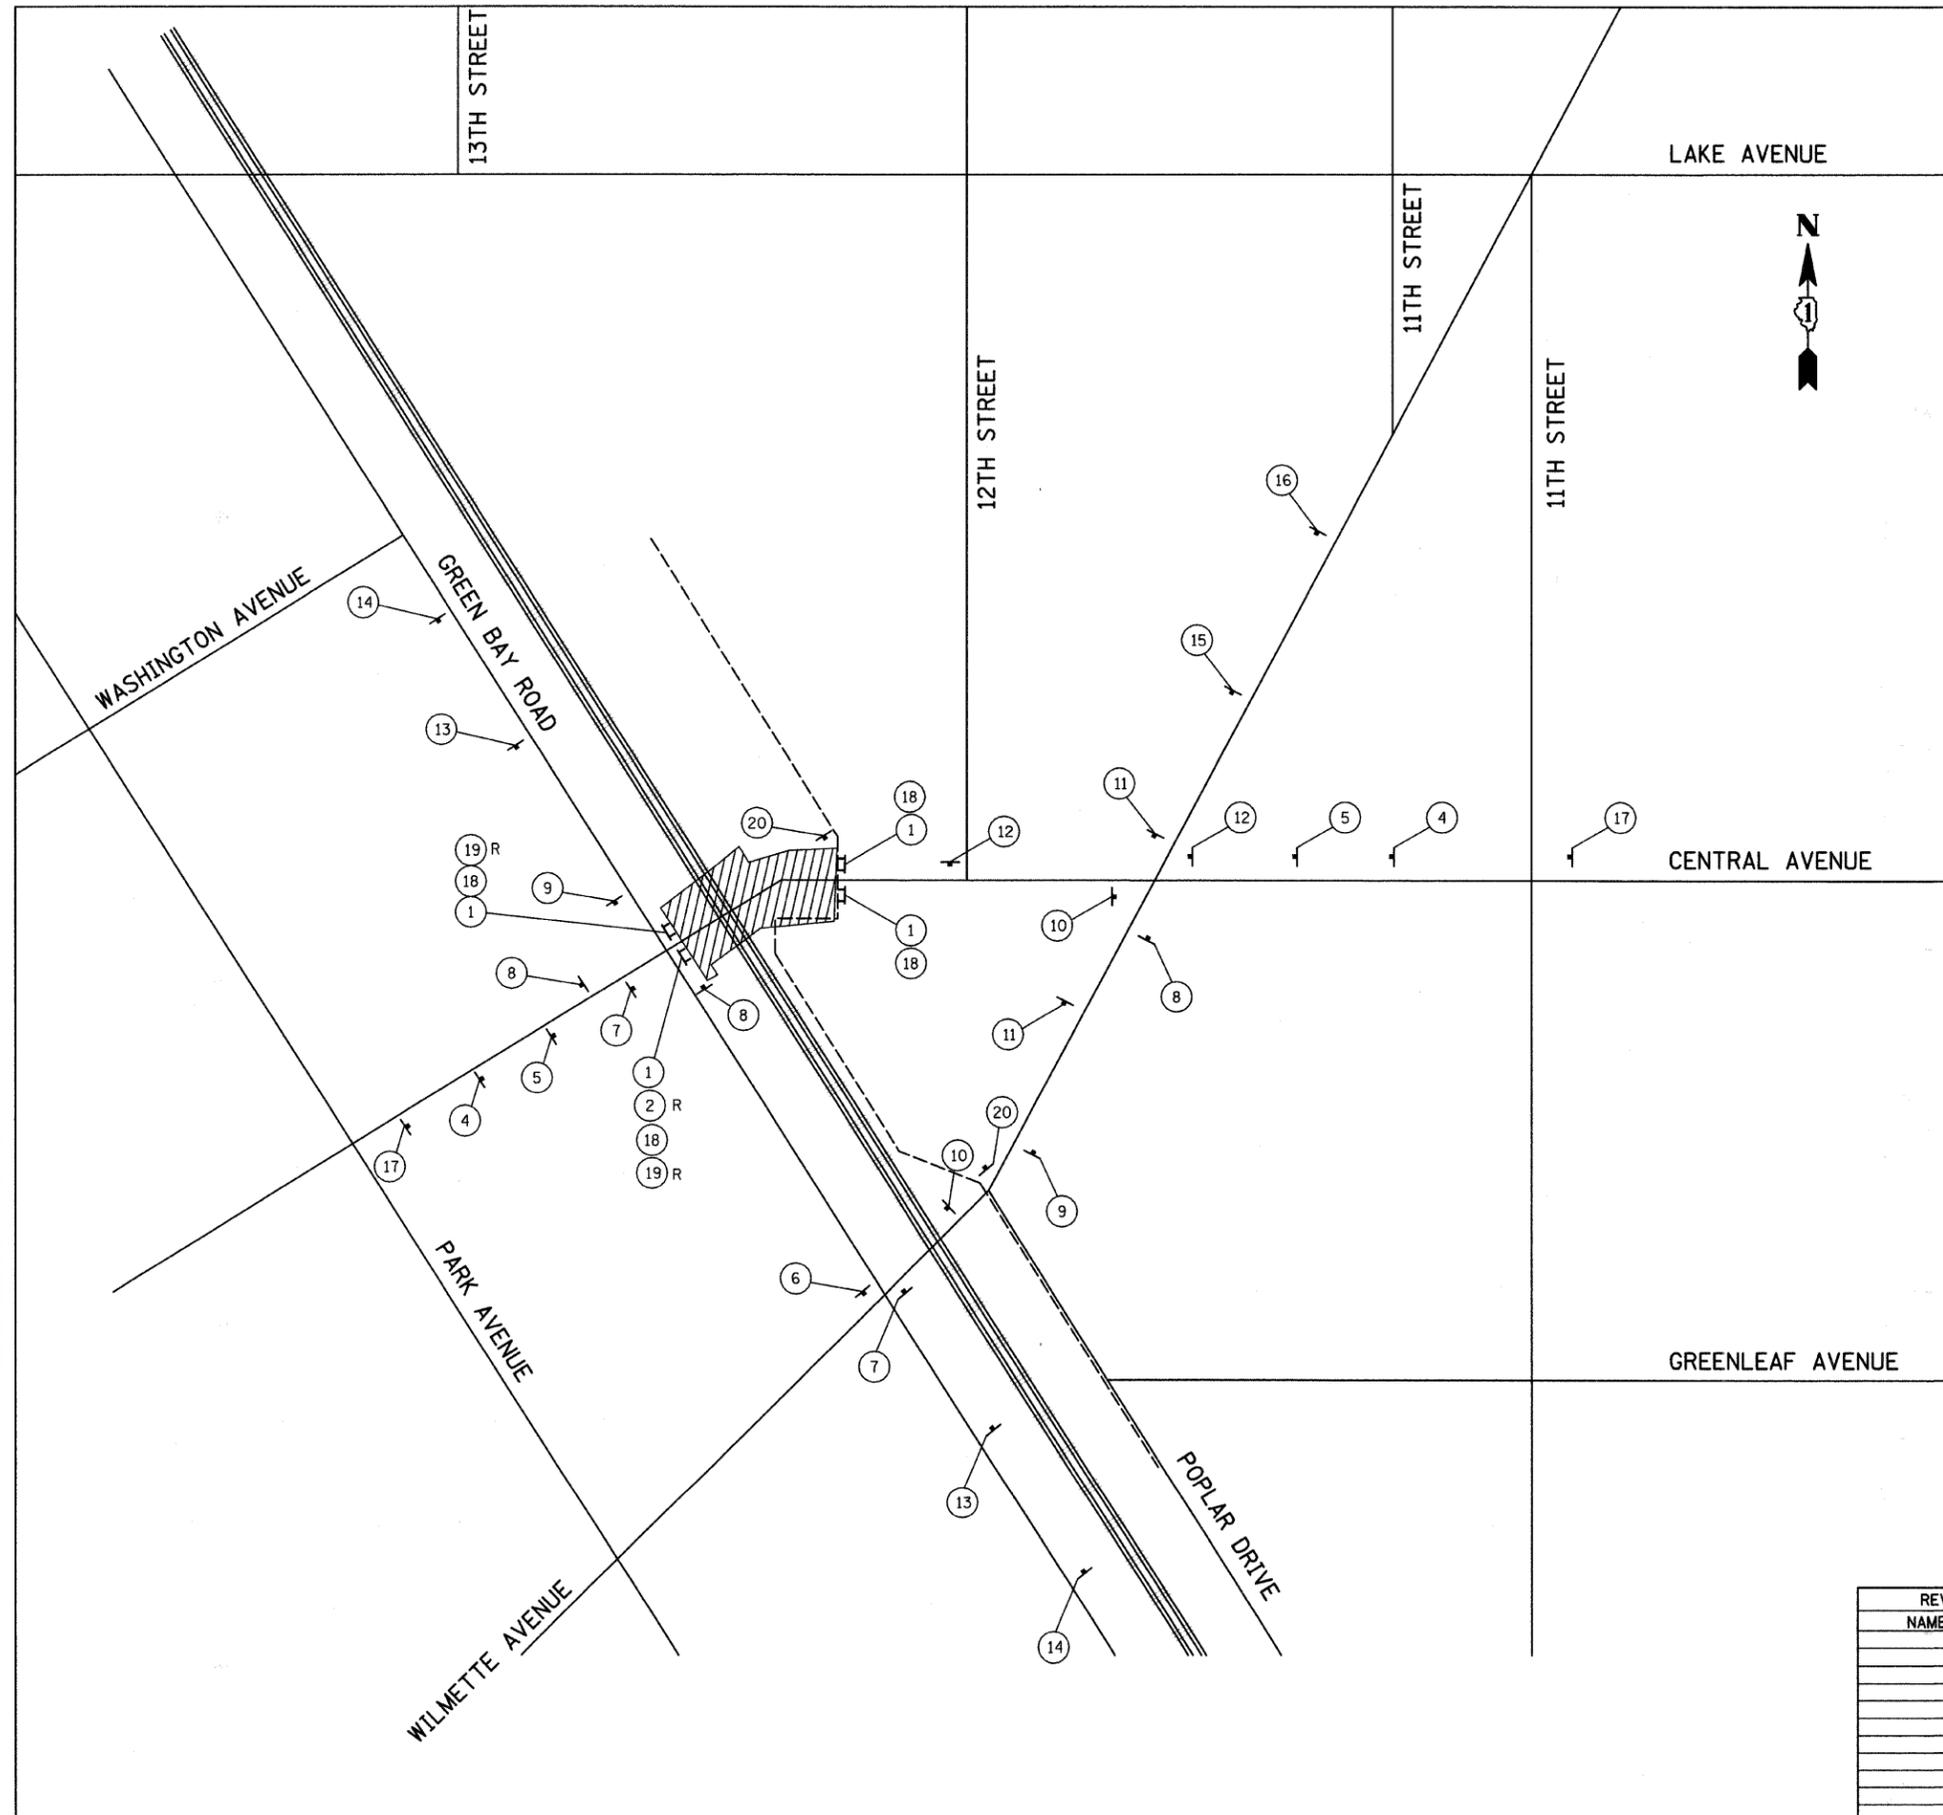

ROAD CLOSED R11-2 ①	DETOUR M4-10 ②	NOT USED ③	ROAD CLOSED AHEAD CENTRAL AVENUE ④	DETOUR AHEAD CENTRAL AVENUE ⑤
EAST CENTRAL AVENUE DETOUR ⑥	EAST CENTRAL AVENUE DETOUR ⑦	END DETOUR CENTRAL AVENUE M9-8a ⑧	EAST CENTRAL AVENUE DETOUR ⑨	WEST CENTRAL AVENUE DETOUR ⑩
WEST CENTRAL AVENUE DETOUR ⑪	WEST WILMETTE AVENUE DETOUR ⑫	ROAD CLOSED AHEAD CENTRAL AVENUE ⑬	DETOUR AHEAD CENTRAL AVENUE ⑭	ROAD CLOSED AHEAD CENTRAL AVENUE ⑮
DETOUR AHEAD CENTRAL AVENUE ⑯	ROAD WORK AHEAD CENTRAL AVENUE ⑰	SIDEWALK CLOSED R9-9 ⑱	DETOUR M4-9b ⑲	TRAIL CLOSED AHEAD ⑳

NOTES:

- ALL DETOUR SIGNS SHALL BE IN ORANGE COLOR BACKGROUND WITH BLACK LETTERS.
- FOLLOW LATEST MUTCD MANUAL, BUREAU OF LOCAL ROADS, AND IDOT STANDARDS FOR DETOUR SIGNS AND MAINTENANCE OF TRAFFIC SIGNS.
- SIGN ① ROAD CLOSED SHALL BE PLACED ON TYPE III BARRICADES.

LEGEND:

- CONSTRUCTION WORK ZONE
- TYPE III BARRICADE

REVISIONS <table border="1"> <thead> <tr> <th>NAME</th> <th>DATE</th> </tr> </thead> <tbody> <tr><td> </td><td> </td></tr> </tbody> </table>		NAME	DATE																					MAINTENANCE OF TRAFFIC DETOUR PLAN CENTRAL AVENUE		VILLAGE OF WILMETTE GREEN BAY ROAD INTERSECTION IMPROVEMENTS	
NAME	DATE																										
CONSULTANT TYLIN INTERNATIONAL		DRAWN: CHECKED: APPROVED: DATE: 02-14-2008 SCALE: JOB NO.:	SHEET NO.: PROJECT NO.:																								