




F.A.S. RTE.	SECTION	COUNTY	TOTAL SHEETS	SHEET NO.
583	06-00071-00-RS	SCHUYLER	21	4
STA.		TO STA.		
FED. ROAD DIST. NO.		ILLINOIS	FED. AID PROJECT	
CONTRACT NO. 93452				

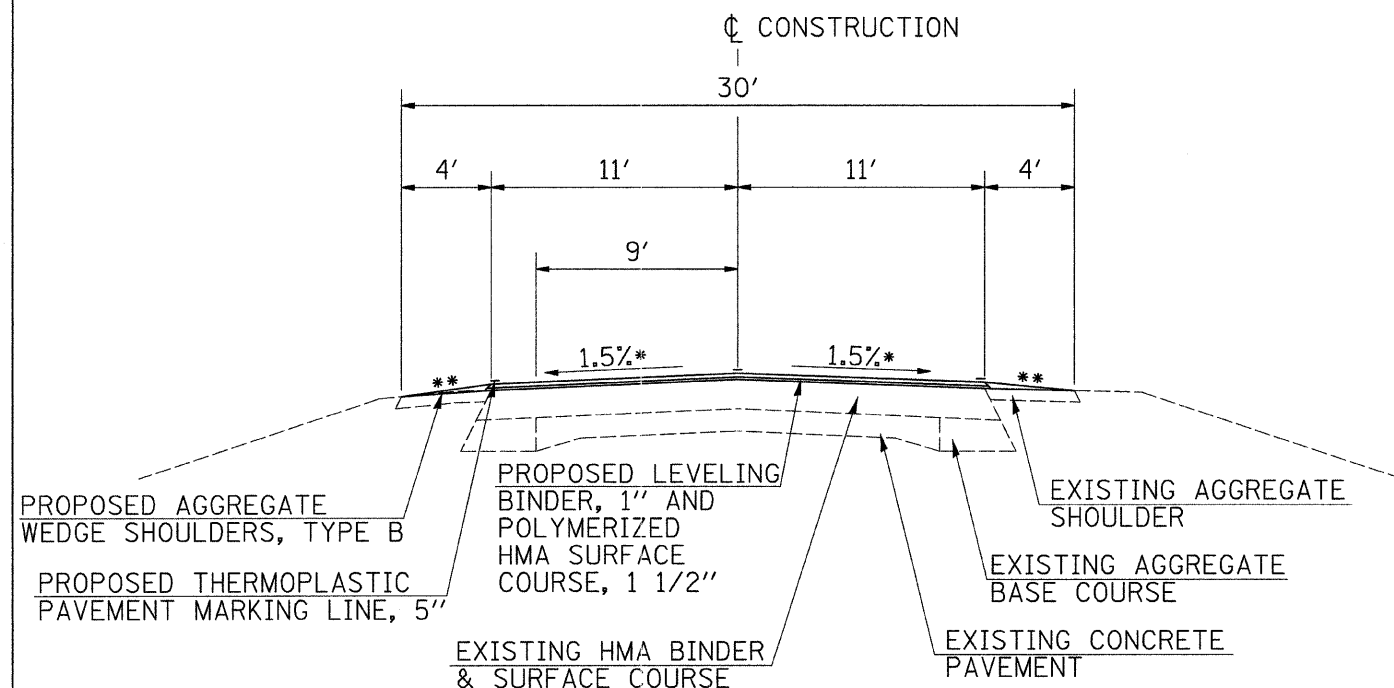


TYPICAL SECTION
STA 1144+80.00 TO STA 1148+54.00

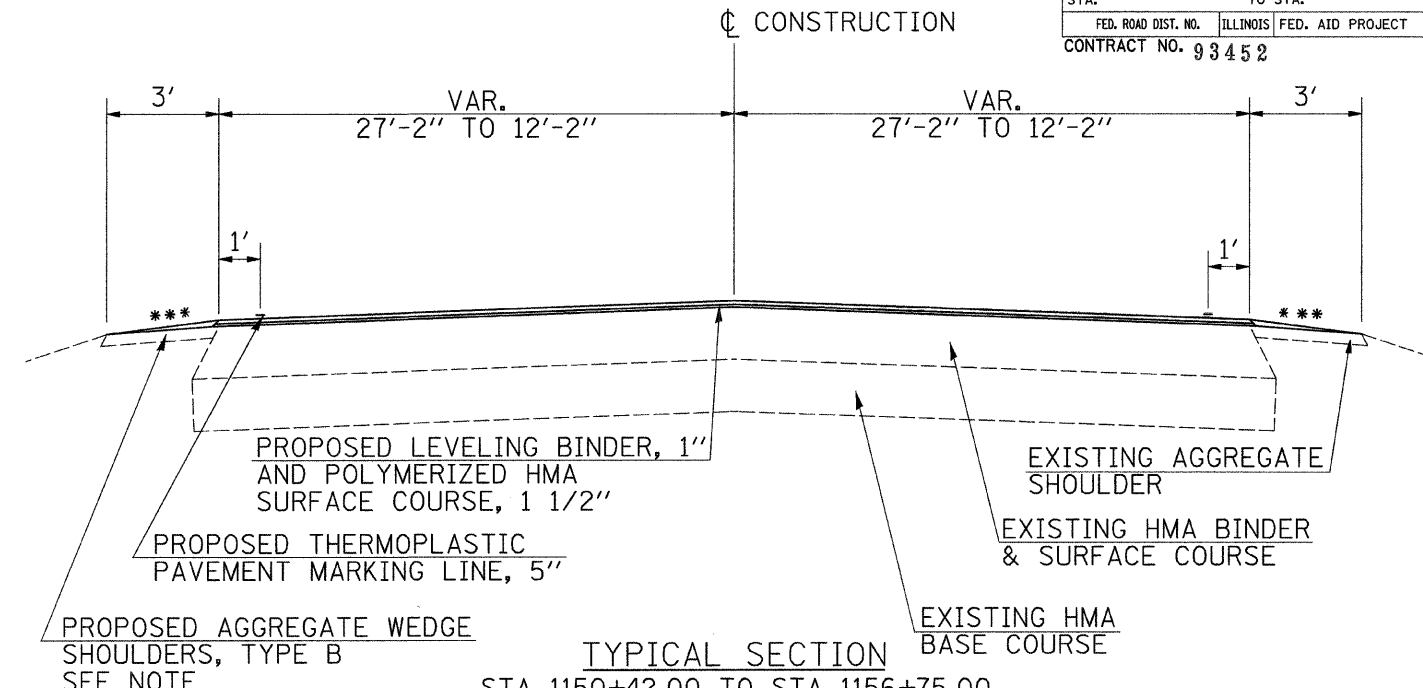

TYPICAL SECTION
STA 1150+42.00 TO STA 1156+75.00
SEE PAVEMENT MARKING DETAIL

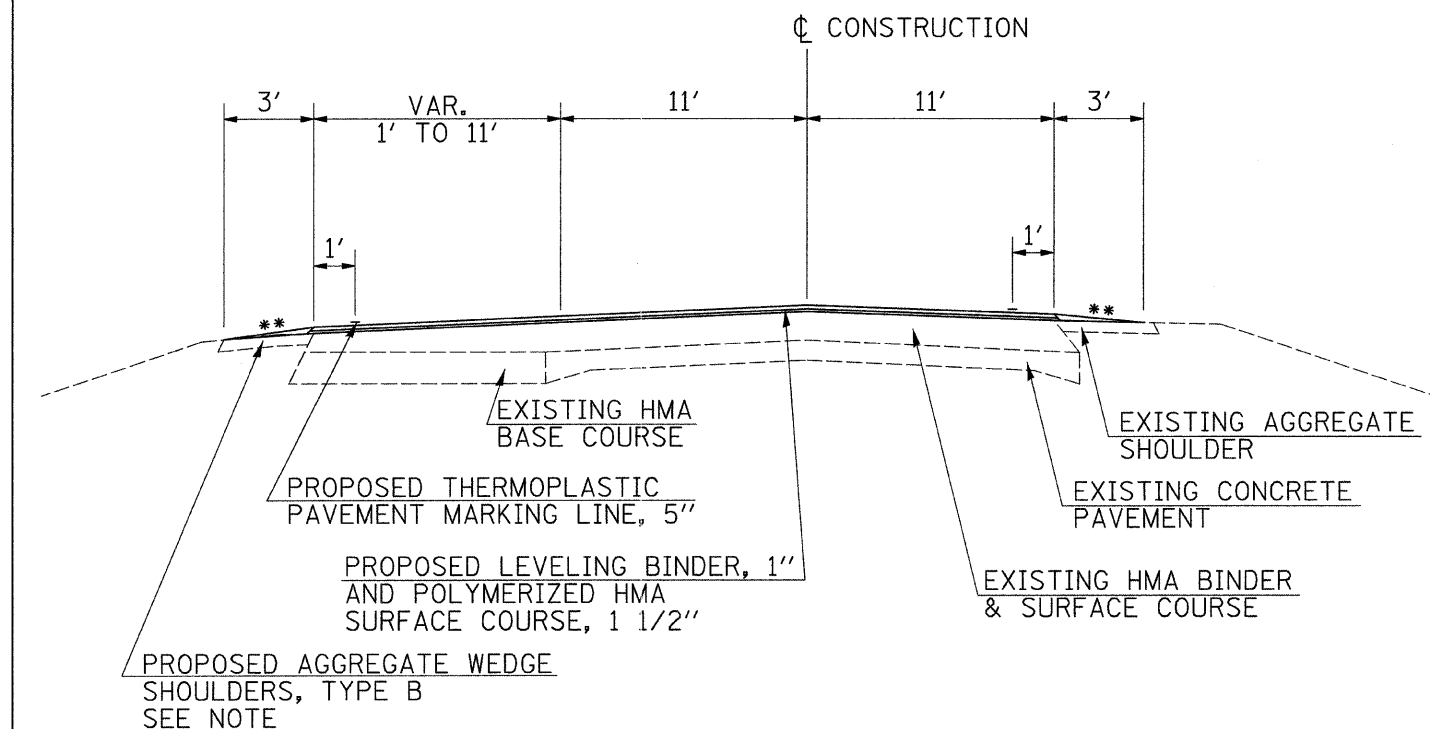

TYPICAL SECTION
STA 1148+54.00 TO STA 1149+89.00
RESURFACING OMISSION STA 1149+89.00 TO 1150+42.00
SEE PAVEMENT MARKING DETAIL

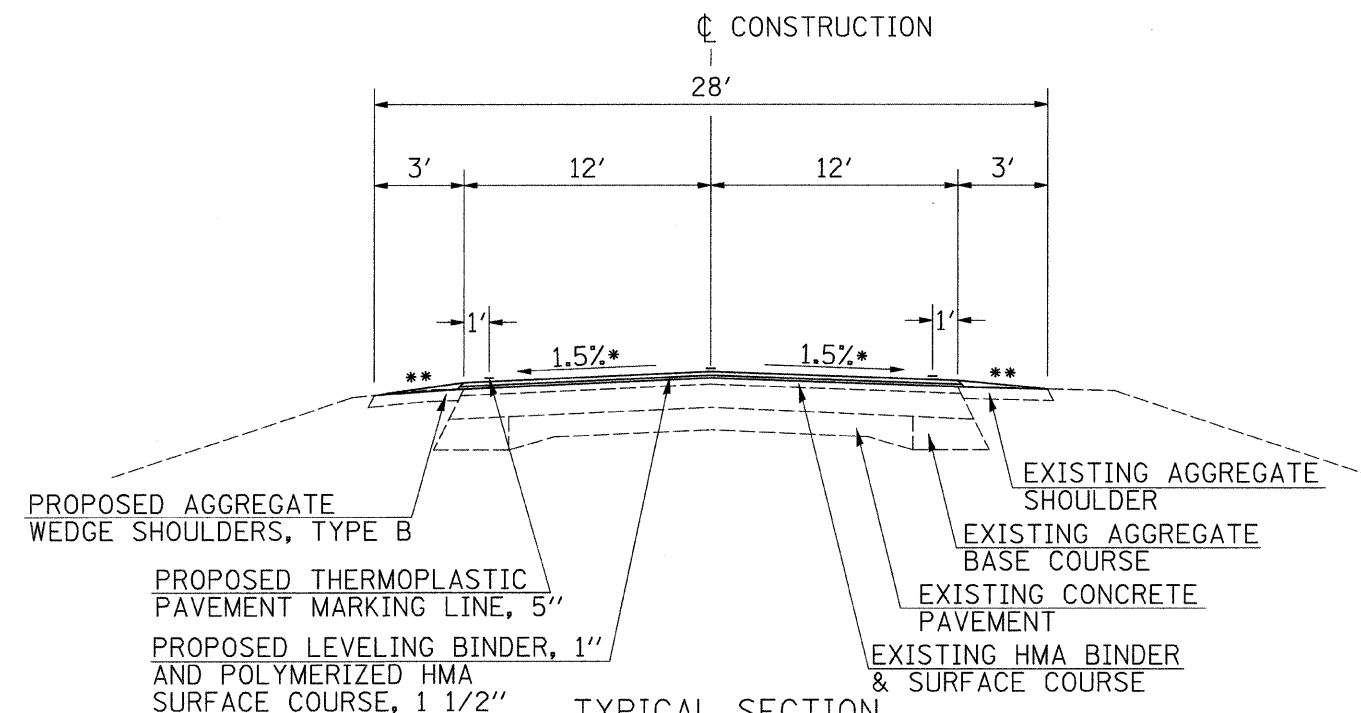

TYPICAL SECTION
STA 1156+75.00 TO STA 1161+75.00
STA 1174+02.09 TO STA 1177+19.20
STA EQN 1177+19.20 BK = 1167+42.40 AH
STA 1167+42.40 TO STA 1194+30.00

- * OR SUPERELEVATION RATE
- ** TYPICAL SHOULDER SLOPE IS 6% WITH MAXIMUM ROLLOVER FACTOR NOT TO EXCEED 12%
- *** 8" HMA SHOULDERS 1150+42 TO 1152+00

REVISIONS	
NAME	DATE

ILLINOIS DEPARTMENT OF TRANSPORTATION

PROPOSED
TYPICAL SECTIONS

DRAWN BY
CHECKED BY
DATE: JANUARY, 2008

NOTE: HMA SHOULDERS AT US 67 INTERSECTION. SEE SHEETS 19-20.