



RTE.	SECTION	COUNTY	TOTAL SHEETS	SHEET NO.
C.H. 17	*	MONTGOMERY	41	38
PROJECT			* 07-00125-01-RS	

I-55 Northbound On-Ramp (East)

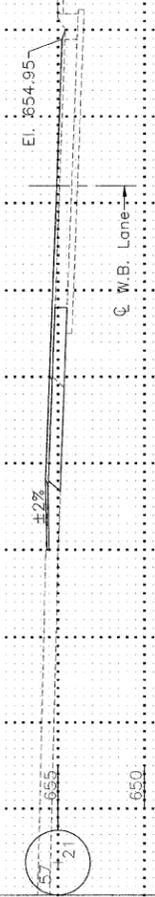


HMA Slidr. - 1.79

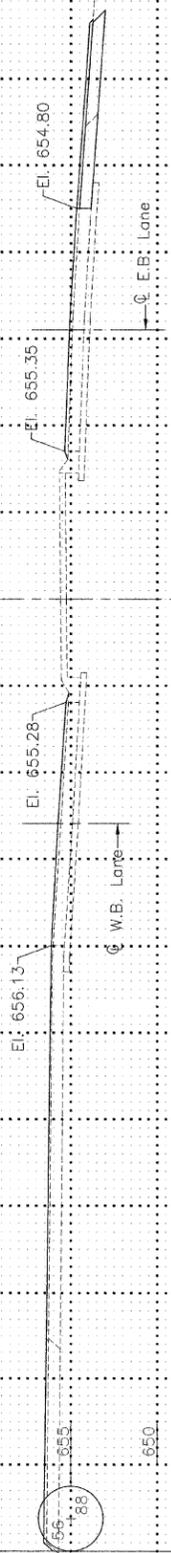


Transition from 4" HMA to 2" HMA (Surface Only)
Sta. 56+00 to Sta. 58+00.


I-55 Northbound On-Ramp (West) - HMA Surface - 31 Top

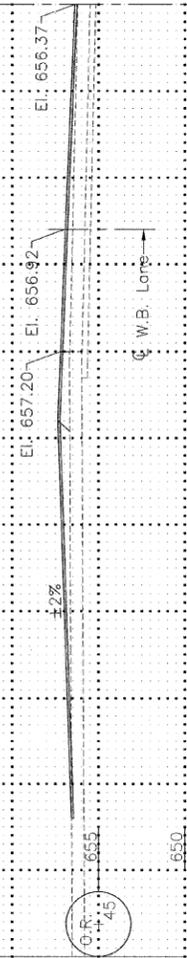


I-55 Northbound Off-Ramp (East) - HMA Surface - 15 Top

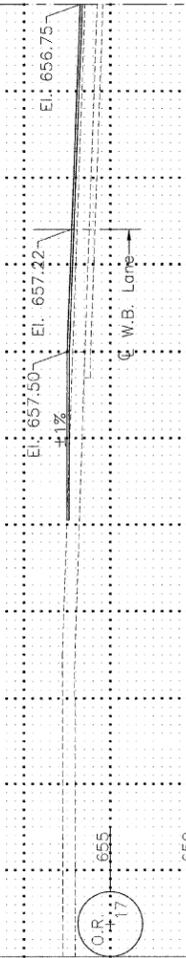

HMA Binder - 10.24
HMA Slidr. - 3.72
F = 1

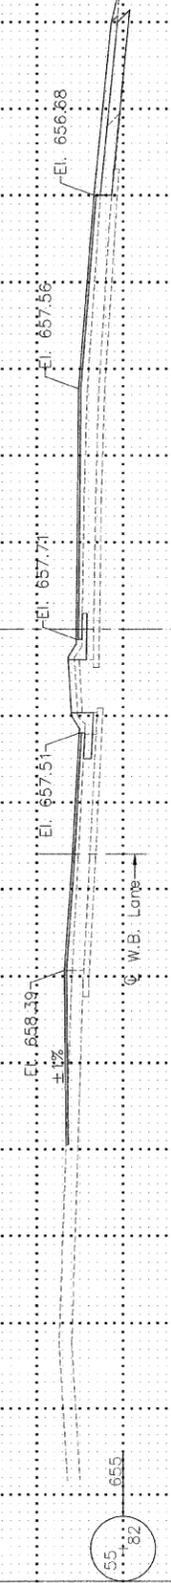

HMA Binder - 9.12
HMA Slidr. - 8.32
F = 1

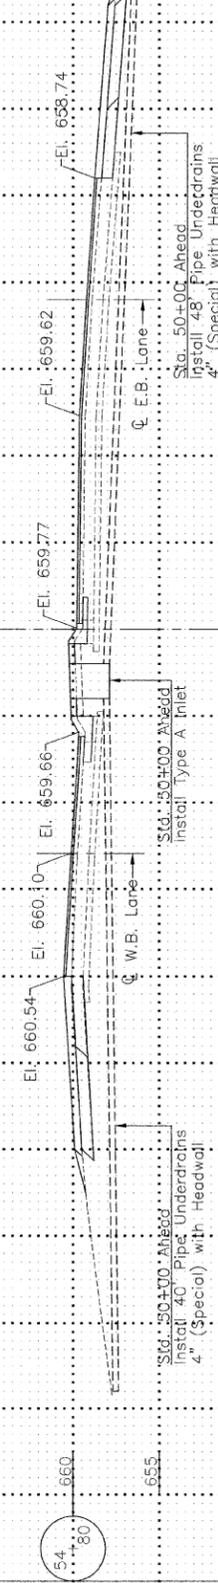

CROSS SECTIONS
C.H. 17 (FARMERSVILLE OVERPASS)
SECTION 07-00125-01-RS
MONTGOMERY COUNTY