


I-55



PROPOSED
 HOV 2+ BUSES
 ALLOWED
 3PM - 7PM
 MON-FRI
 STA. 1524+60

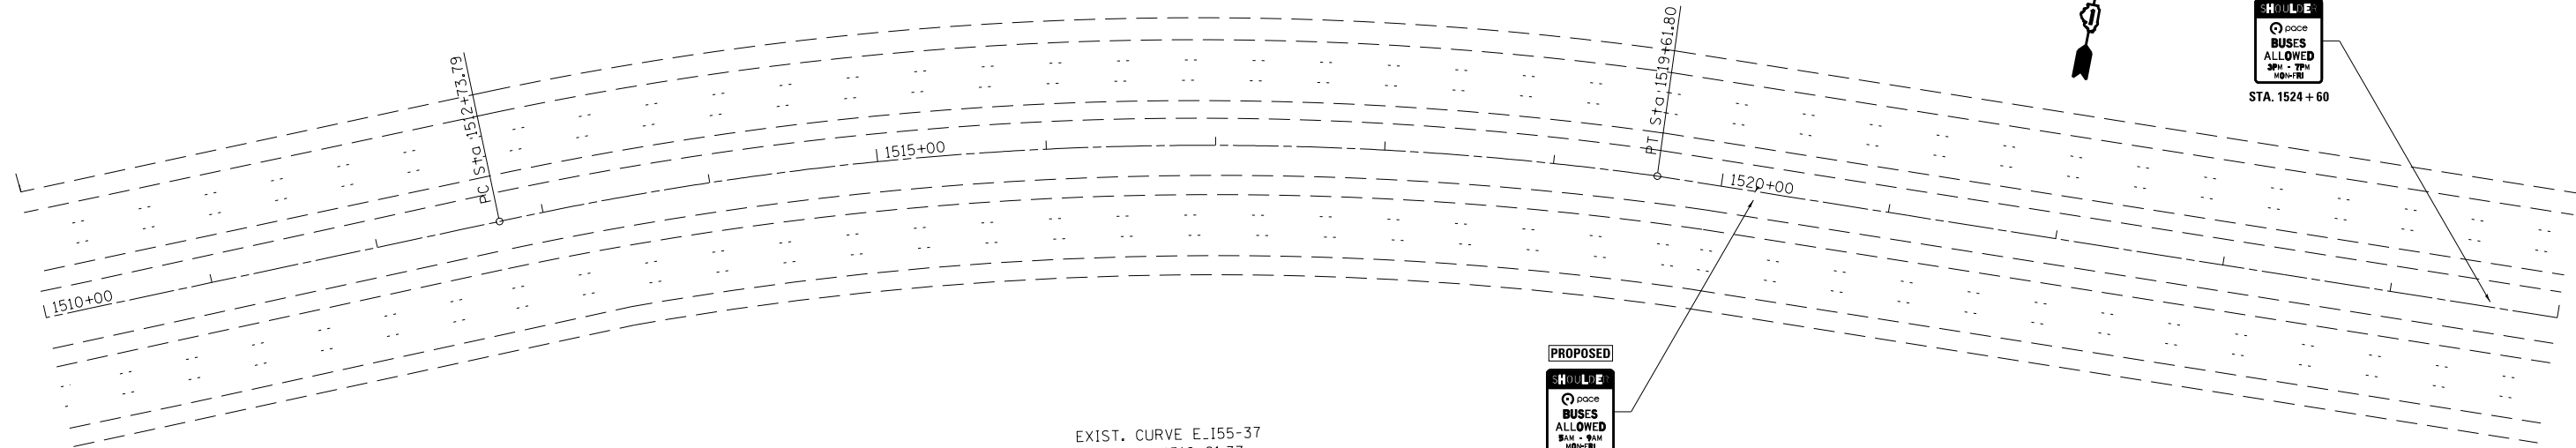


EXIST. CURVE E.155-37
 PI STA. = 1516+21.37
 Δ = 20° 05' 47'' (RT)
 D = 2° 55' 15''
 R = 1,961.57'
 T = 347.58'
 L = 688.02'
 E = 30.56'
 e = ----
 T.R. = ----
 S.E. RUN = ----
 P.C. STA. = 1512+73.79
 P.T. STA. = 1519+61.80

PROPOSED
 HOV 2+ BUSES
 ALLOWED
 8AM - 9AM
 MON-FRI
 STA. 1520+20

DAMEN AVE

I-55

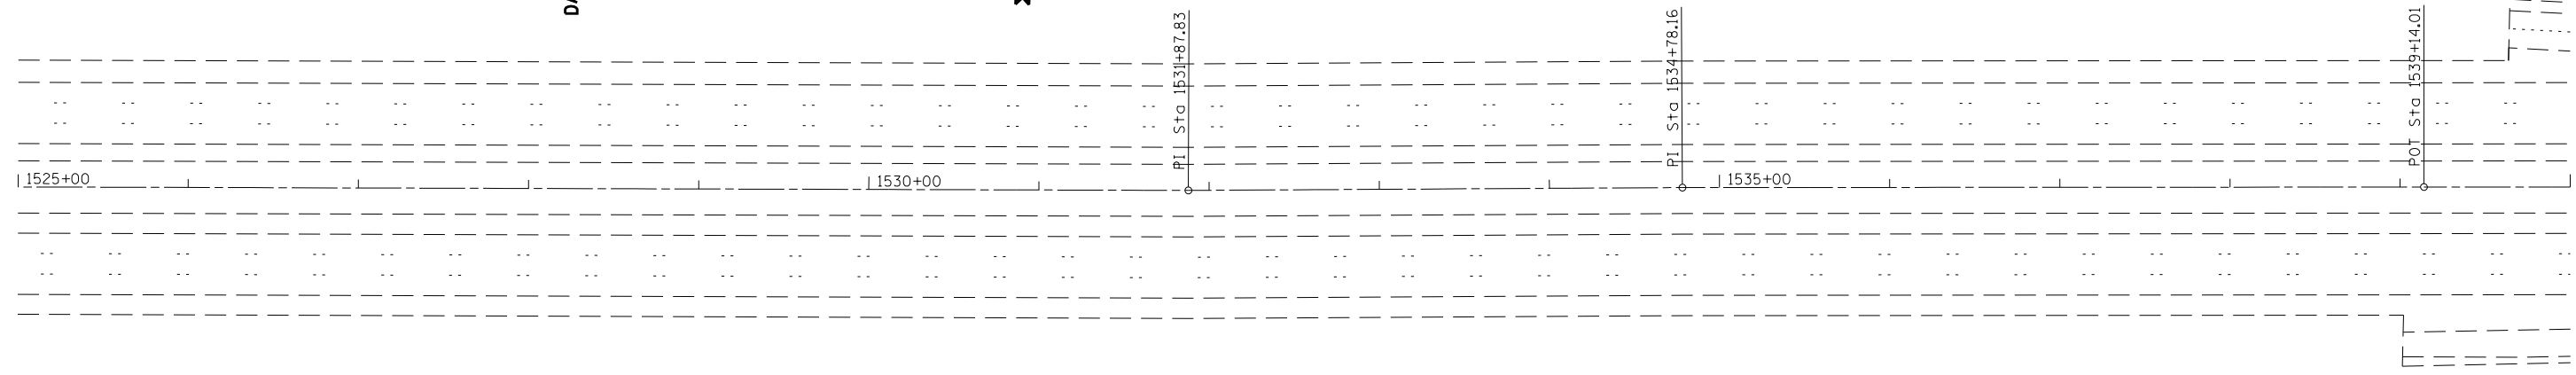

FILE NAME = c:\pw_work\p1dot\leysa\d0381808\0125214	USER NAME = leysa sht-plan.dgn	DESIGNED - DRAWN -	REVISED - REVISED -	STATE OF ILLINOIS DEPARTMENT OF TRANSPORTATION	ROADWAY AND PAVEMENT MARKING PLANS INTERSTATE 55: IL 50 (CICERO AVE) TO I-90/94	F.A.I. RTE. 55	SECTION 2014-0095G	COUNTY COOK	TOTAL SHEETS 32	SHEET NO. 13	
Default	PLOT SCALE = 100.0000' / in. PLOT DATE = 2/28/2014	CHECKED - DATE -	REVISED - REVISED -			SCALE: 1" = 50'	SHEET OF SHEETS	STA. 1510+00.00 TO STA. 1540+00.00	CONTRACT NO. 60X90		ILLINOIS FED. AID PROJECT