



PLAN

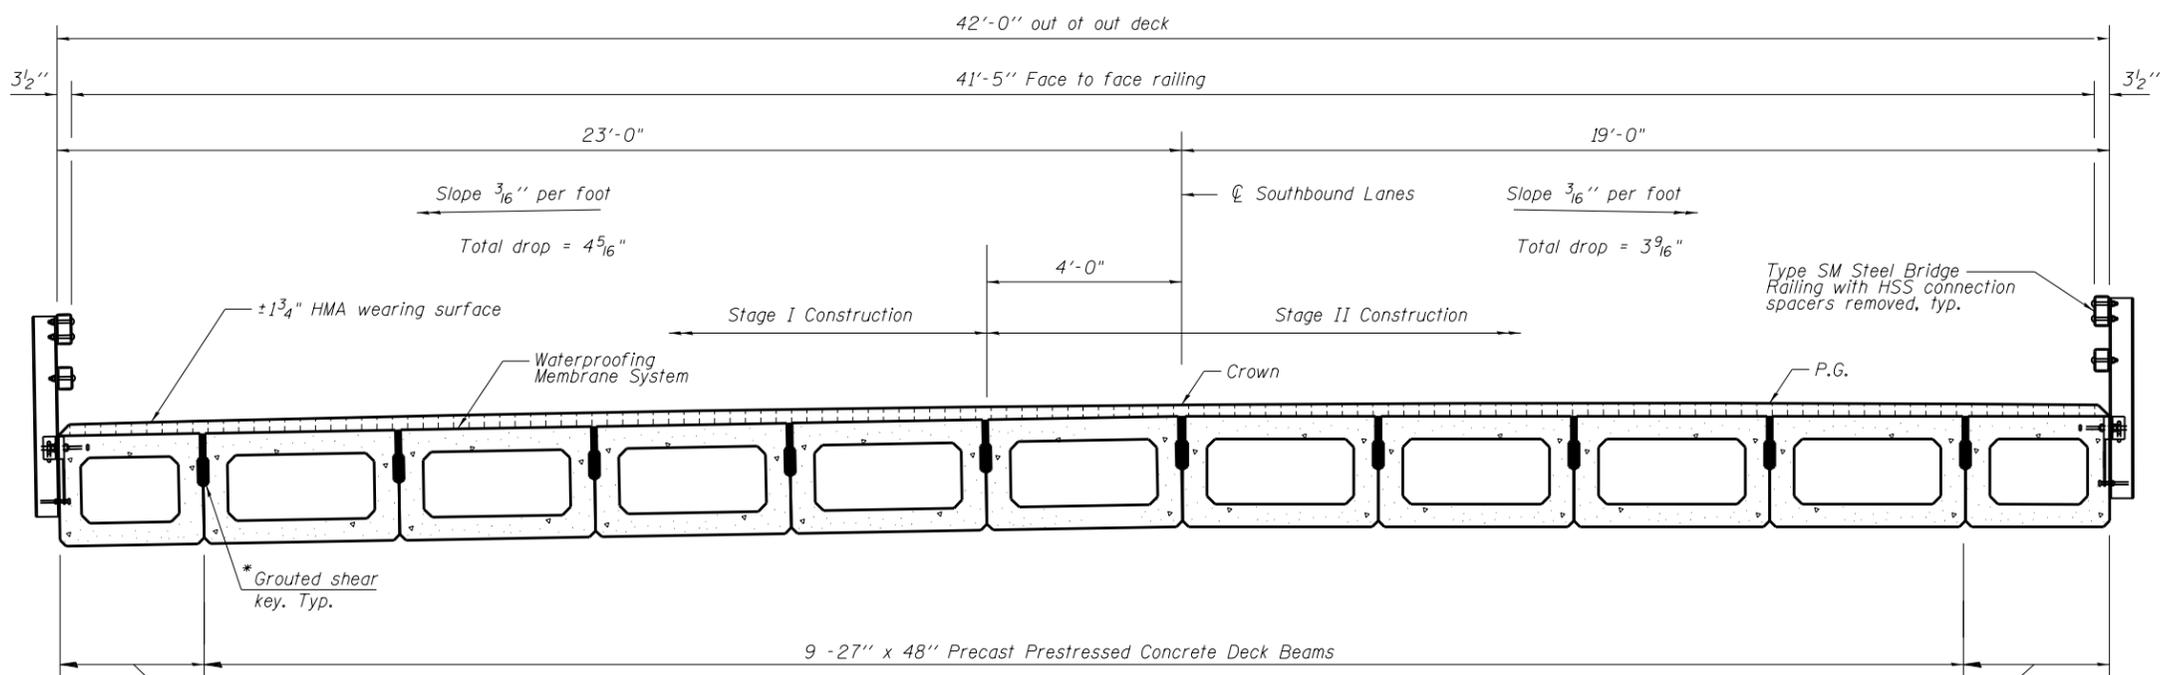

CROSS SECTION
(Looking North)


* Longitudinal keyways shall be filled with non-shrink grout.

Notes:
See sheets 6 & 8 of 17 for Deck Beam Details and Bill of Material.
See sheet 10 of 17 for Section Thru Existing Abutment.

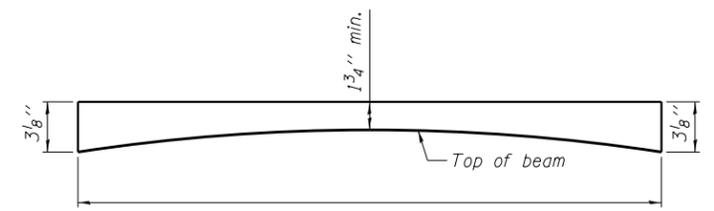

ANTICIPATED HMA WEARING SURFACE PROFILE
(For information only)

See sheet 1 of 17 for Profile Grade.
Adjustment of the profile may be necessary to maintain the minimum 1 3/4" surface thickness. If necessary, transition back to Profile Grade over entire length of beam. Notify Engineer if adjustment greater than 1/2" is required.

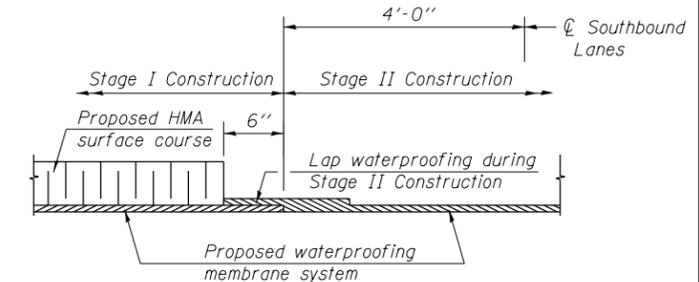

WATERPROOFING TREATMENT AT STAGE CONSTRUCTION
(Looking North)

BILL OF MATERIAL

ITEM	UNIT	QUANTITY
Hot-Mix Asphalt Surface Course, Mix "D", N90	Tons	40.5
Waterproofing Membrane System	Sq. Yd.	296

F:\Projects\10-006-4 DRAWINGS\CADD SHEETS\02200047-70606-004-Super.dgn



USER NAME = User1	DESIGNED - CMF	REVISED -
PLOT SCALE = 0:2.0000 "1" / in.	CHECKED - TMM	REVISED -
PLOT DATE = 3/19/2014	DRAWN - JLM	REVISED -
	CHECKED - TMM	REVISED -

STATE OF ILLINOIS
DEPARTMENT OF TRANSPORTATION

SUPERSTRUCTURE
STRUCTURE NO. 020-0047

SHEET NO. 4 OF 17 SHEETS

F.A.P. RTE. 322	SECTION 54B-3, 54B-2	COUNTY DEWITT	TOTAL SHEETS 89	SHEET NO. 58
CONTRACT NO. 70606			ILLINOIS FED. AID PROJECT	