
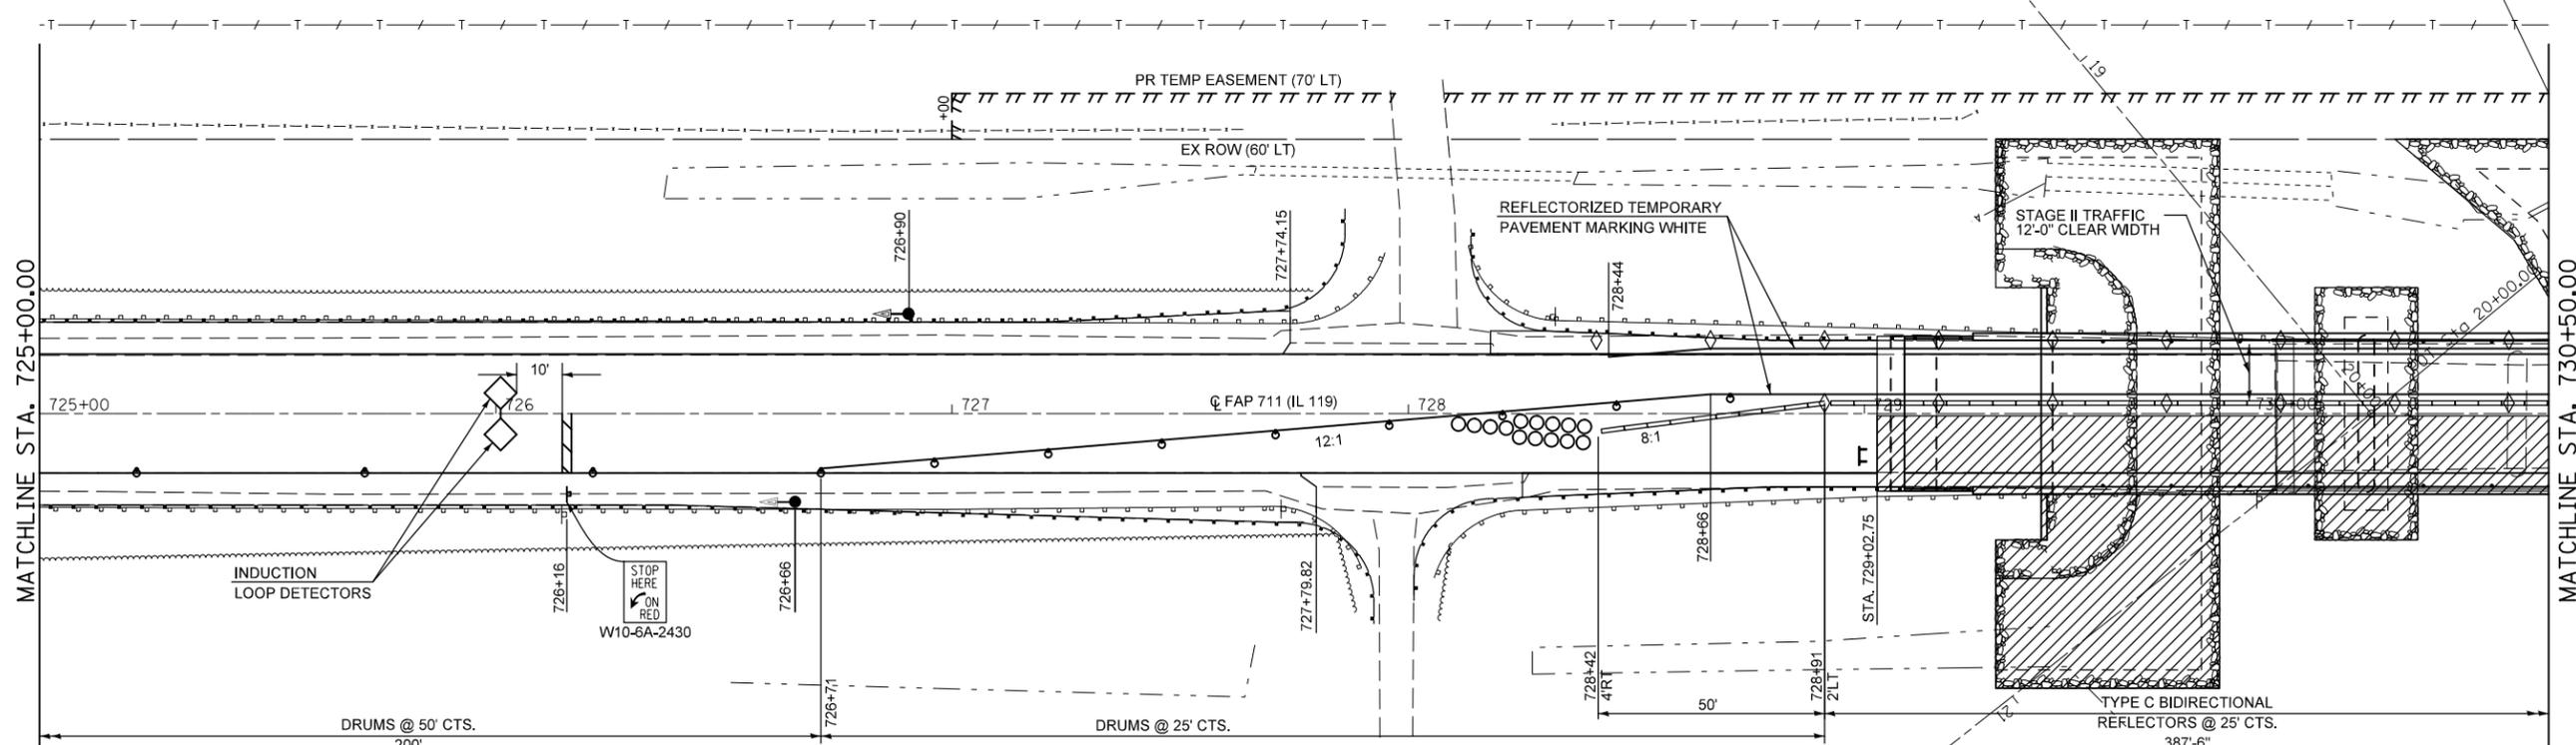


STAGE 2 CONSTRUCTION
(SEQUENCE OF CONSTRUCTION / APPLICATIONS)

1. SET UP TRAFFIC CONTROL PER STAGE 2 PLANS AND STANDARD 701321.
2. REMOVE AND CONSTRUCT THE RT. SIDE OF THE BRIDGE, BRIDGE APPROACH SLAB AND BRIDGE APPROACH PAVEMENT CONNECTORS.
3. INSTALL THE REMAINING LENGTH OF NEW GUARDRAIL.

NOTES:

- ALL SIGNS IN CONFLICT WITH THIS STAGE OF CONSTRUCTION SHALL BE COVERED.
- ALL STRIPING AND RRPM IN CONFLICT WITH THIS STAGE OF CONSTRUCTION SHALL BE REMOVED.
- PLACING, MAINTAINING AND REMOVING TEMPORARY PAVEMENT MARKINGS WILL NOT BE PAID FOR SEPARATELY BUT SHALL BE INCLUDED IN THE COST FOR TRAFFIC CONTROL AND PROTECTION STANDARD 701321.
- ALL TEMPORARY BRIDGE TRAFFIC SIGNALS FOR STAGE I & II WILL BE MEASURED AS ONE UNIT.
- THE BASE COURSE (OPTION) IN CONFLICT WITH THE CONSTRUCTION OF THE PROPOSED BRIDGE DURING STAGE II SHALL BE REMOVED AND PAID FOR AS SHOULDER REMOVAL.

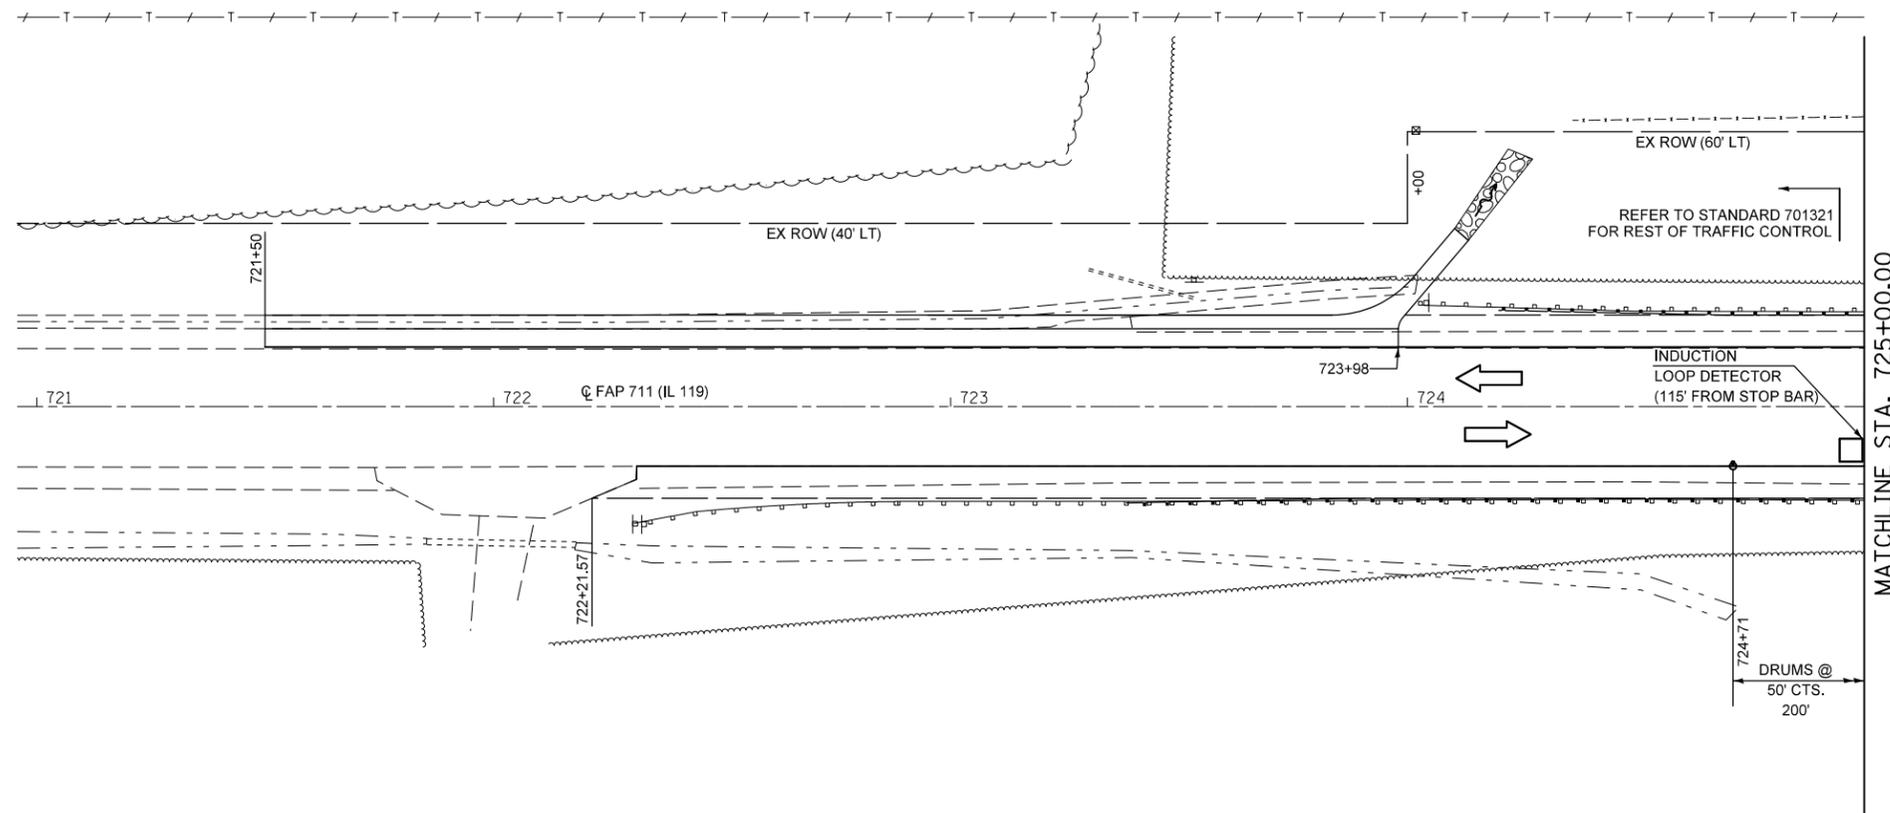

- SYMBOLS:**
- ▨ WORK AREA
 - TRAFFIC SIGNAL
 - ▬ TEMPORARY CONCRETE BARRIER
 - ⦿ DRUM WITH STEADY BURNING LIGHT
 - ◇ DETECTOR LOOP
 - ⊥ SIGN
 - ┌ TYPE III BARRICADE
 - ◇ TYPE C BIDIRECTIONAL REFLECTOR

EFK Moen, LLC
Civil Engineering Design

FILE NAME =	USER NAME = detersbj	DESIGNED - JD	REVISED - BJH 01/13/2014
FILE		DRAWN - JD	REVISED -
	PLOT SCALE = 48.0000' / in.	CHECKED - SD	REVISED -
	PLOT DATE = 1/13/2014	DATE - 10/18/13	REVISED -

STATE OF ILLINOIS
DEPARTMENT OF TRANSPORTATION

STAGE 2 PLAN

SCALE: 1" = 20' SHEET NO. 3 OF 5 SHEETS STA. 721+00.00 TO STA. 730+50.00

F.A.P. RTE.	SECTION	COUNTY	TOTAL SHEETS	SHEET NO.
711	116BR-1	VERMILION	84	26
CONTRACT NO. 70614				
ILLINOIS FED. AID PROJECT				