



SECTION A-A FOR EX EARTH/AGGREGATE FE, PE, & CE

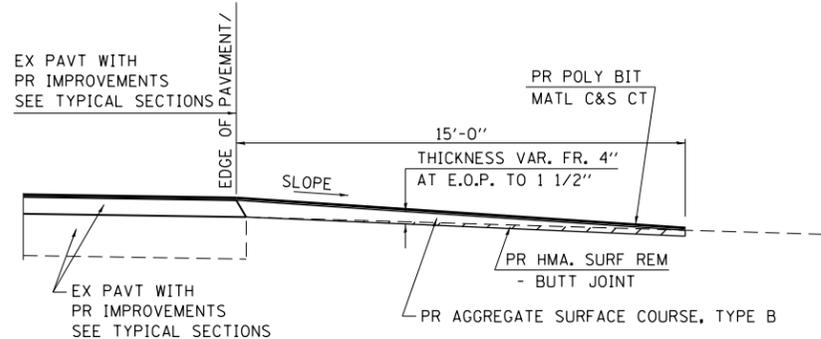

SECTION A-A FOR EX BIT SIDE RD

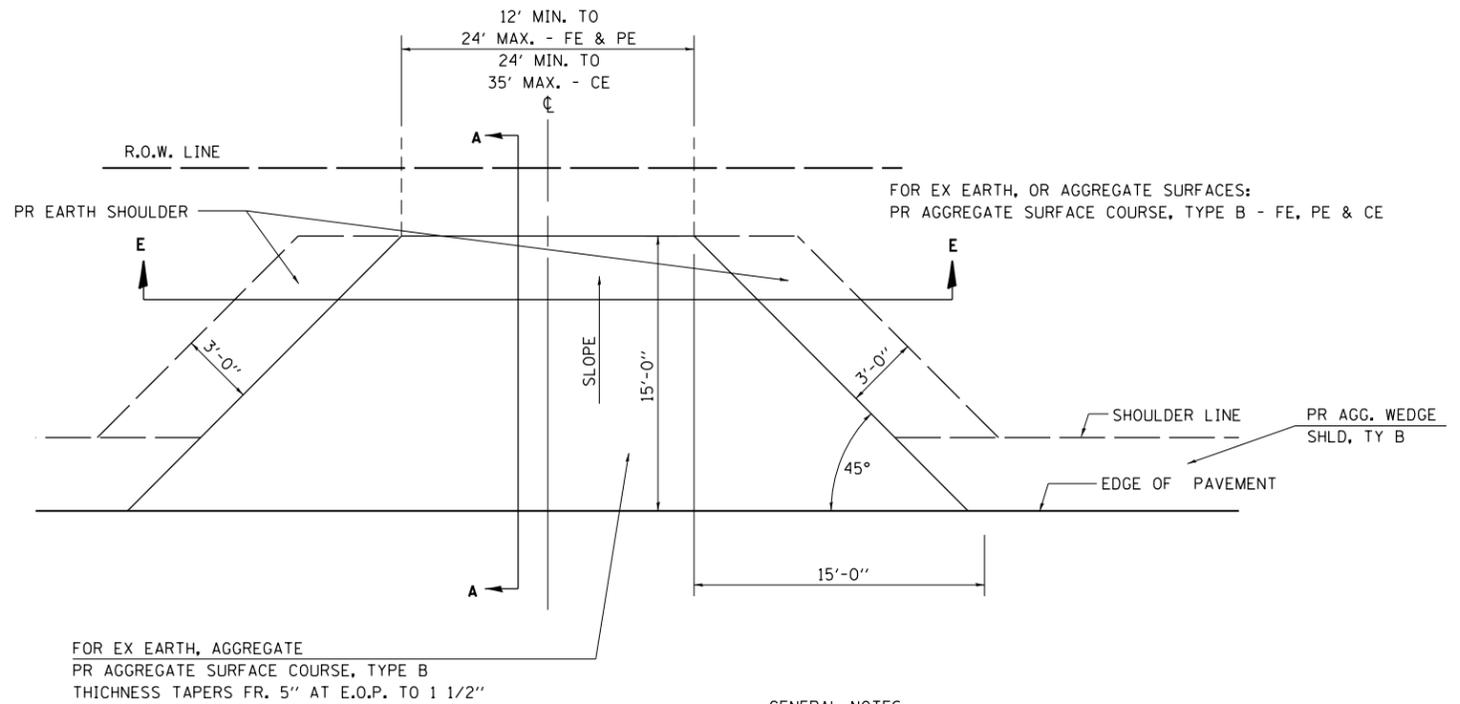

GENERAL NOTES:


THE RESIDENT ENGINEER WILL DETERMINE THE EXACT TYPE OF IMPROVEMENT TO BE COMPLETED FOR ALL ENTRANCES, SIDEROADS AND MAILBOX TURNOUTS ON THIS PROJECT.

THE PLAN DETAILS AND SCHEDULES SHOULD BE USED AS A GUIDE FOR THE ENGINEER TO IMPLEMENT THE FINAL DESIGN. THE ENGINEER MAY DECIDE TO SALVAGE PORTIONS OF THE EXISTING ENTRANCE PAVEMENT STRUCTURE; THEREFORE, REDUCING PAY ITEM QUANTITIES. NO ADDITIONAL PAYMENT WILL BE ALLOWED FOR THIS REDUCTION IN QUANTITIES.

ANY WORK THE ENGINEER REQUIRES WHICH IS NOT COVERED BY A PAY ITEM CONTAINED IN THE PLANS WILL BE PAID FOR IN ACCORDANCE WITH ARTICLE 109.04 OF THE STANDARD SPECIFICATIONS.

ALL EARTHWORK RELATING TO GRADING OF EARTH SHOULDERS SURROUNDING ENTRANCES AND SIDE ROADS AS INDICATED ON THE PLANS SHALL BE INCLUDED IN THE COST FOR AGGREGATE SURFACE COURSE, TYPE B.


THIS WORK WILL BE PAID FOR IN ACCORDANCE WITH SECTIONS 402 AND 403 OF THE STANDARD SPECIFICATIONS.

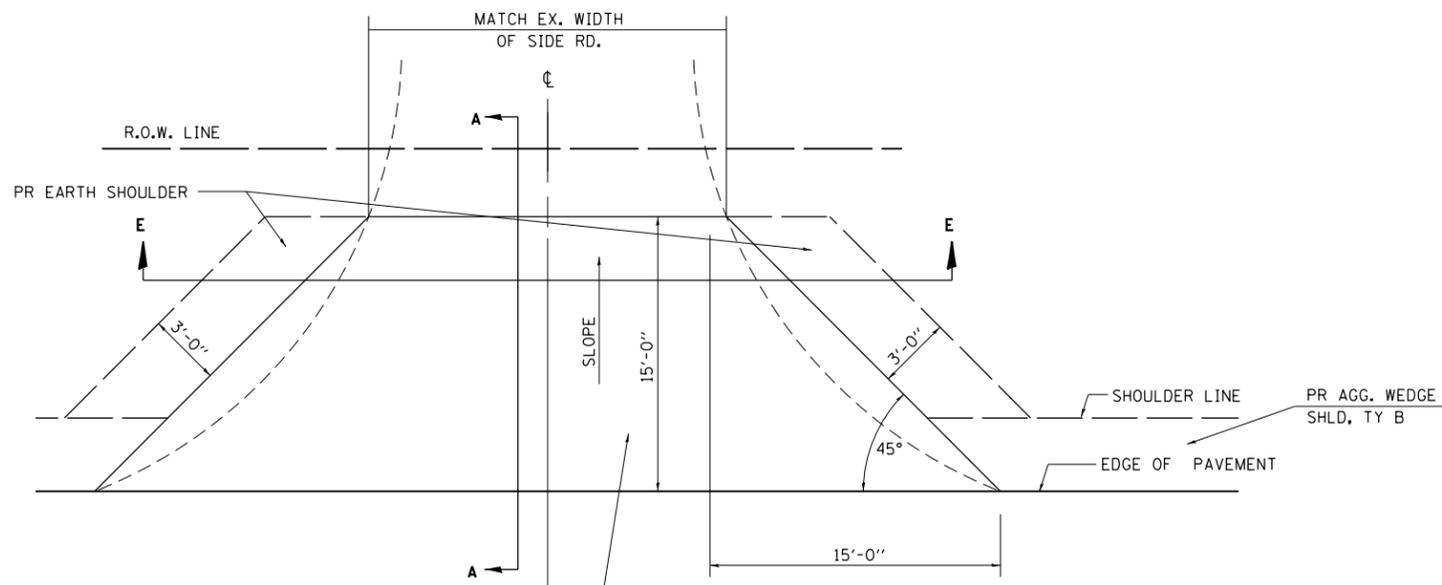

FOR EX BITUMINOUS
PR AGGREGATE SURFACE COURSE, TYPE B
THICKNESS TAPERS FR. 4" AT E.O.P. TO 1 1/2"

PR HOT-MIX ASPHALT SURFACE
REMOVAL - BUTT JOINT

PR POLYMERIZED BITUMINOUS MATERIALS
(COVERS AND SEAL COATS)

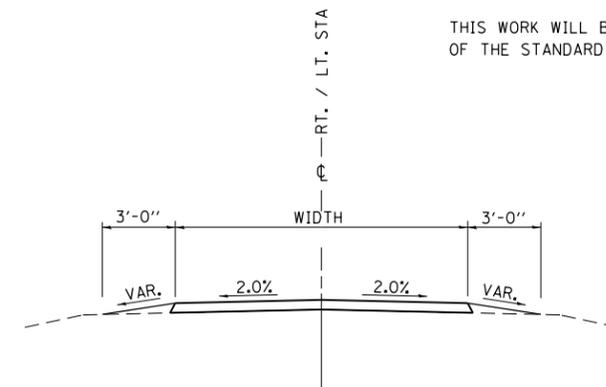

SECTION E - E ENTRANCE & SIDE ROAD TYPICAL SECTION

FILE NAME =	USER NAME = sparksgw	DESIGNED - JWC	REVISED -	STATE OF ILLINOIS DEPARTMENT OF TRANSPORTATION	ENTRANCE AND SIDE ROAD DETAILS			S.B.I. RTE.	SECTION	COUNTY	TOTAL SHEETS	SHEET NO.	
ct:\pwork\pwork\sparksgw\0366942\0672065-sht-details.dgn		DRAWN - JWC	REVISED -		SCALE: NTS	SHEET 1 OF 2 SHEETS	STA.	TO STA.	4D	D6 DE MISC 2014-1	MACOUPIN	18	17
		CHECKED - RSC	REVISED -					CONTRACT NO. 72G65					
		DATE -	REVISED -					ILLINOIS FED. AID PROJECT					