


DETAILS OF MAILBOX TURNOUTS


NOTE 1 IF MORE THAN ONE MAILBOX IS PRESENT, DIMENSION FROM CENTER OF END MAILBOX.

NOTE 2 FOR ENTRANCE LAYOUT DIMENSIONS AND SECTIONS A-A & E-E REFER TO THE SCHEDULES IN THE PLANS.


NOTE 3 BOTH LT OR RT OFFSETS FOR MAILBOX SHOWN USE OFFSET DIMENSION PER SCHEDULE AND REFER TO LAYOUT SHOWN ON THE PLAN.

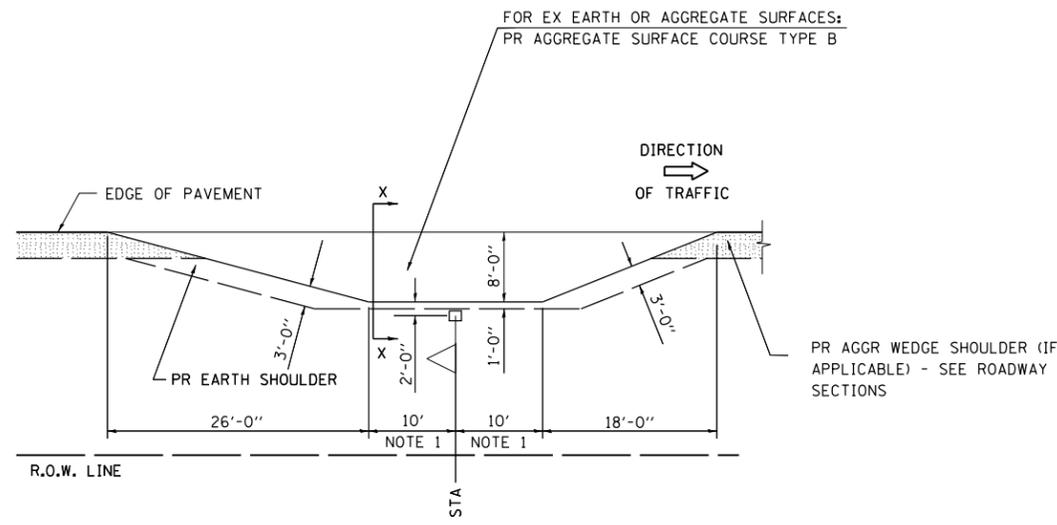


PLAN - MAILBOX TURNOUTS

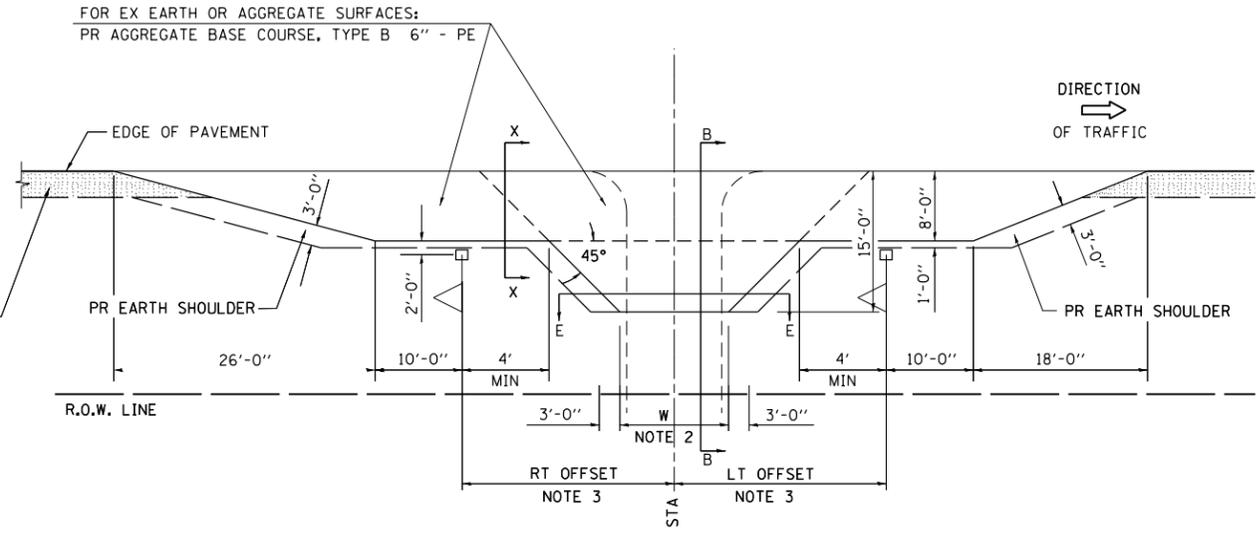

PLAN - COMBINED MAILBOX TURNOUT WITH TRAILING OR LEADING PRIVATE ENTRANCE

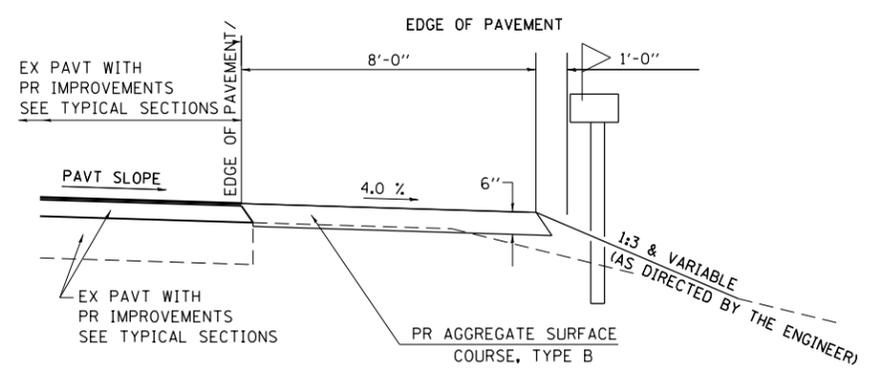

SECTION X-X THRU MAILBOX TURNOUT WITH EX EARTH OR AGGREGATE PE

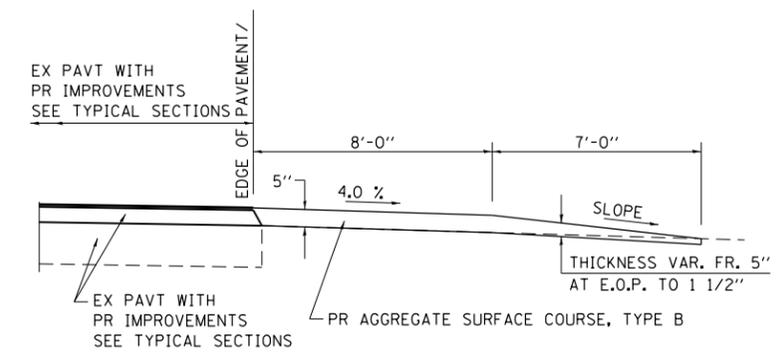

SECTION B-B THRU MAILBOX TURNOUT COMBINED WITH EX EARTH OR AGGREGATE PE

FILE NAME = c:\pwork\work\pwork\sparksgw\0366942\0672065-sht-details.dgn	USER NAME = sparksgw	DESIGNED - JWC	REVISED -	STATE OF ILLINOIS DEPARTMENT OF TRANSPORTATION	RURAL ENTRANCE W/ MAILBOX TURNOUT DETAILS		S.B.I. RTE.	SECTION	COUNTY	TOTAL SHEETS	SHEET NO.
	PLOT SCALE = 40.0000' / in.	CHECKED - RSC	REVISED -				4D	D6 DE MISC 2014-1	MACOUPIN	18	18
PLOT DATE = Feb-19-2014 02:38:13PM	DATE -	REVISED -	REVISED -	SCALE: NTS	SHEET 2 OF 2 SHEETS	STA. TO STA.	ILLINOIS FED. AID PROJECT				
							CONTRACT NO. 72G65				