


* - THE DEPTH OF PROPOSED SLAB REPAIR SHALL BE 1" MINIMUM BELOW THE TOP REINFORCEMENT MATTING. PROPOSED SLAB REPAIR SHALL NOT EXCEED 6" MAXIMUM.

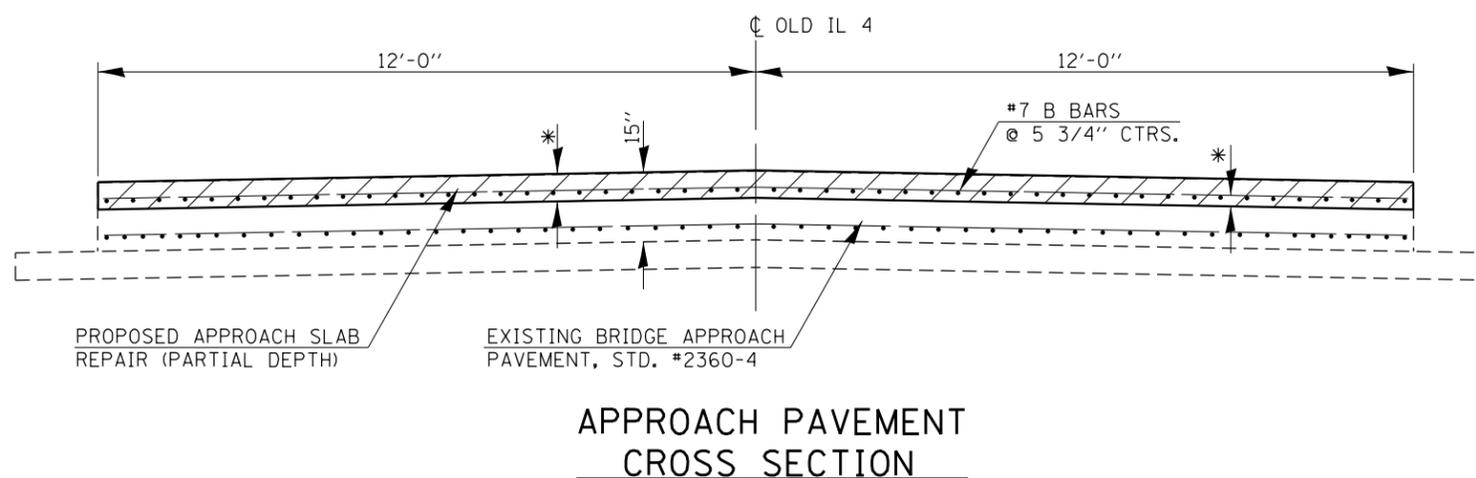

• FAU 8006 OVER FAI 72
•• SANGAMON

FILE NAME =	USER NAME = sparksgw	DESIGNED - RTS	REVISED -
et:\pw\work\p\id\dot\sparksgw\10368042\06720666-sht-plen.dgn		DRAWN - RTS	REVISED -
Default	PLOT SCALE = 200.0000' / in.	CHECKED -	REVISED -
	PLOT DATE = Feb-07-2014 02:21:09PM	DATE - 11-25-13	REVISED -

STATE OF ILLINOIS
DEPARTMENT OF TRANSPORTATION

PROJECT DETAILS
LOCATION #2, OLD IL RTE. 4

SCALE: SHEET 2 OF 2 SHEETS STA. TO STA.

F.A. RTE.	SECTION	COUNTY	TOTAL SHEETS	SHEET NO.
•	D6 DE MISC 2014-2	••	12	9
				CONTRACT NO. 72G66
ILLINOIS FED. AID PROJECT				