


DATE SURVEYED _____
 SURVEY PLOTTED _____
 NOTE BOOK NO. _____
 TEMPLATE AREAS CHECKED _____

DATE SURVEYED _____
 SURVEY PLOTTED _____
 NOTE BOOK NO. _____
 TEMPLATE AREAS CHECKED _____

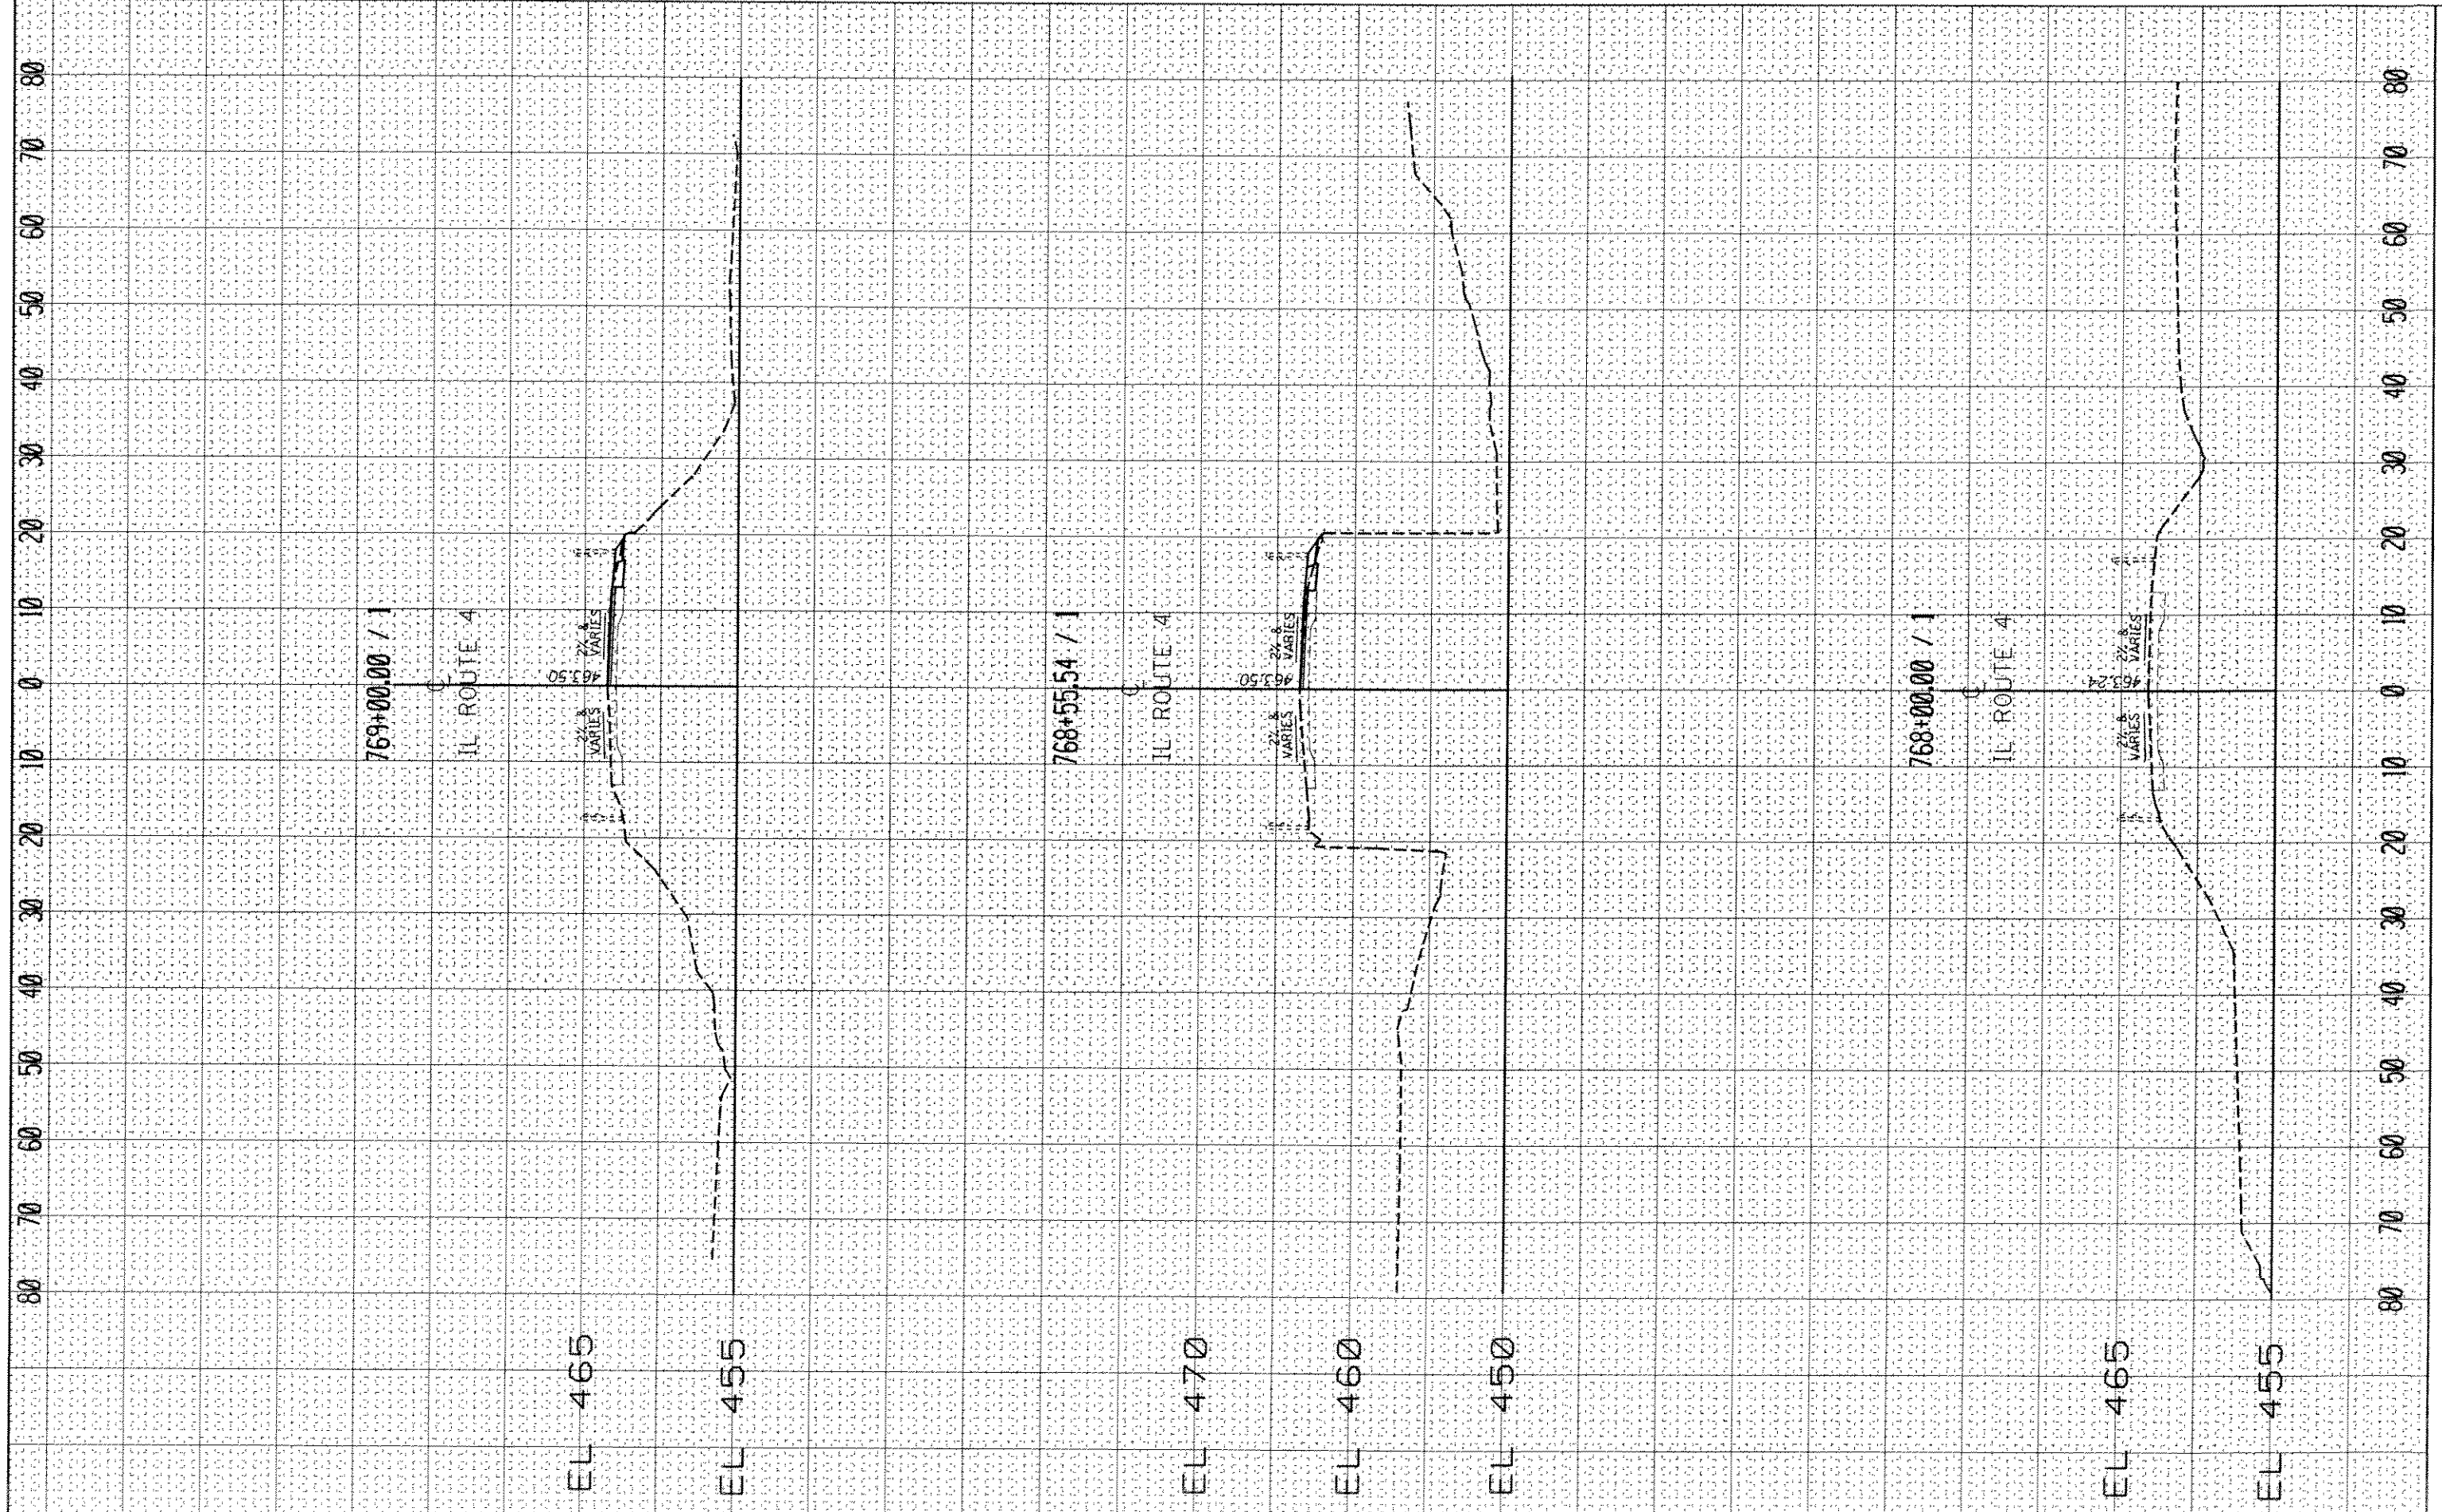

FILE: hshc -
 c:\p\work\pwr\dot\burnsideem\8297176\4876776

USER NAME = burnsideem
 h12 - rsc.dgn
 PLOT SCALE = 20.0000' / 1" in.
 PLOT DATE = 1/27/2014

DESIGNED -
 DRAWN -
 CHECKED -
 DATE -

REVISED -
 REVISED -
 REVISED -
 REVISED -

**STATE OF ILLINOIS
 DEPARTMENT OF TRANSPORTATION**

CROSS SECTION SHEET

SCALE: _____ SHEET _____ OF _____ SHEETS STA. _____ TO STA. _____

F.A.P. RTE. 314	SECTION (110.111)-1	COUNTY Madison	TOTAL SHEETS 34	SHEET NO. 28
CONTRACT NO. 76E76				ILLINOIS FED. AID PROJECT