


FINAL SURVEYED SURVEY PLOTTED NOTE BOOK NO. DATE AREAS CHECKED

WRITING SURVEYED SURVEY PLOTTED NOTE BOOK NO. DATE AREAS CHECKED

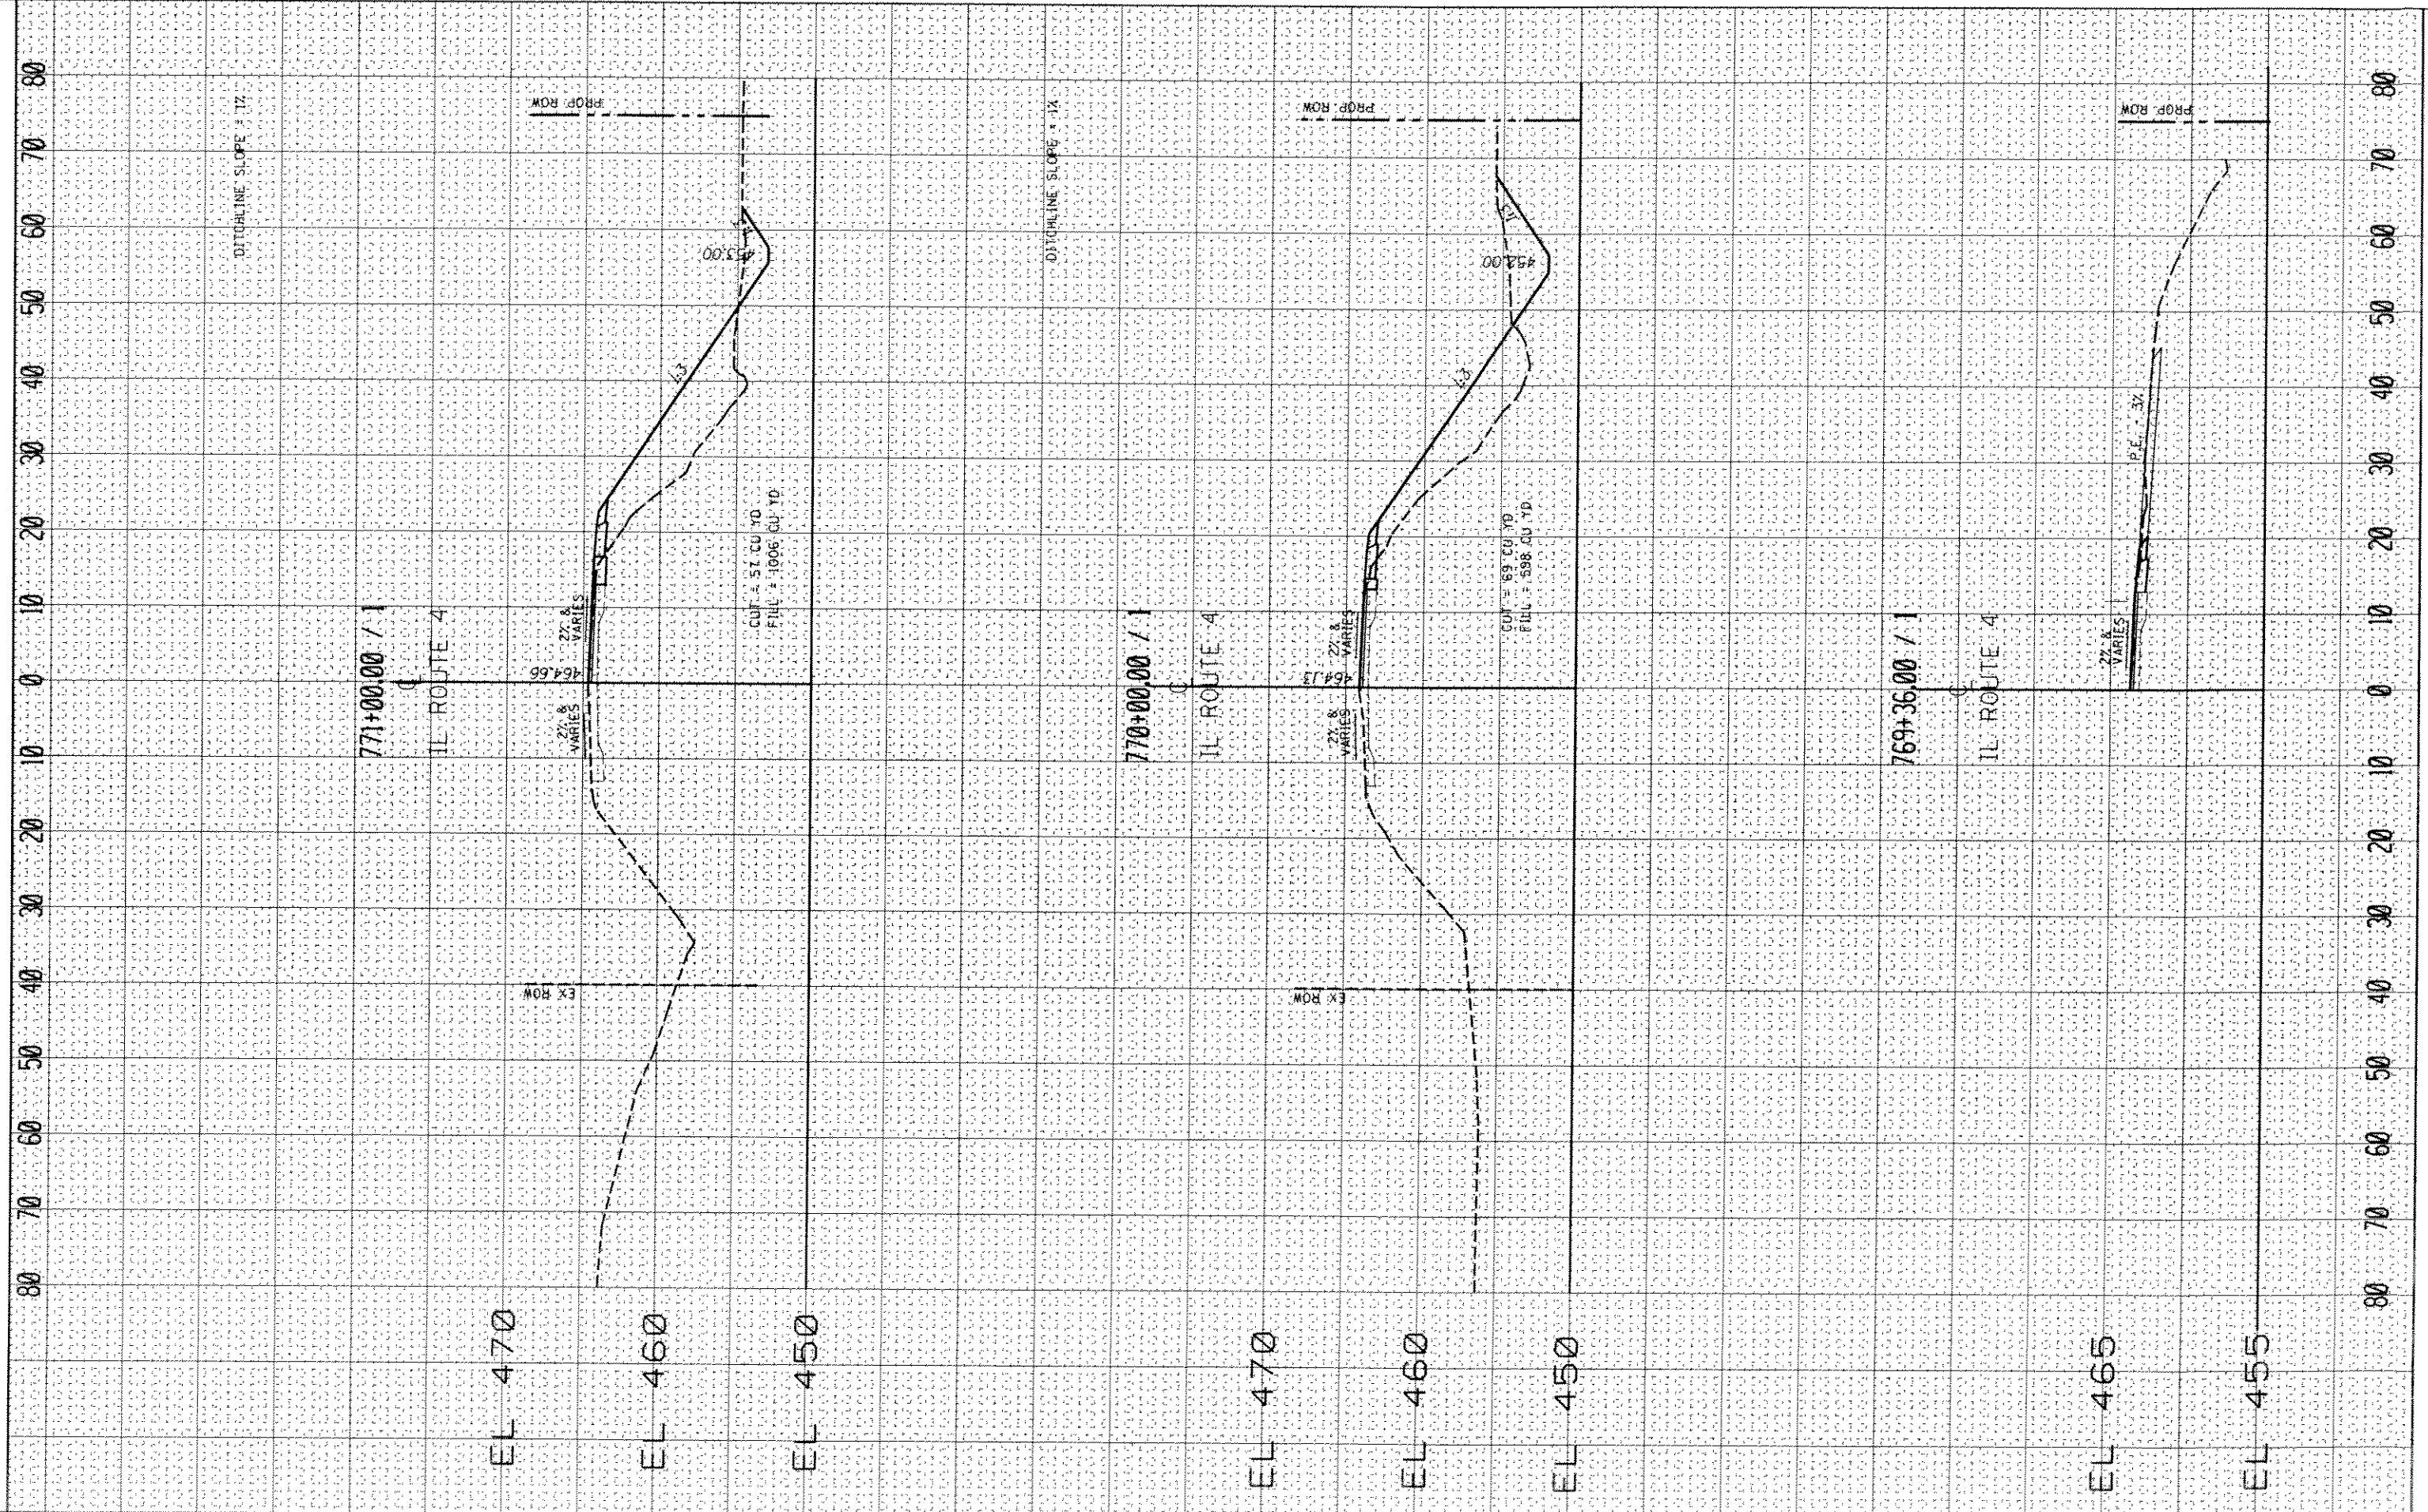

FILE NAME: c:\pwwork\p1\dot\burns\deem\102917176\10876175
 USER NAME: burnsideem
 DRAWN: h12.vsc.dgn
 PLOT SCALE: 28.0000 / 1" = 100'
 PLOT DATE: 1/27/2014

DESIGNED: _____
 DRAWN: _____
 CHECKED: _____
 DATE: _____

REVISED: _____
 REVISED: _____
 REVISED: _____
 REVISED: _____

STATE OF ILLINOIS
 DEPARTMENT OF TRANSPORTATION

CROSS SECTION SHEET

SCALE: _____ SHEET OF SHEETS STA. TO STA.

F.A.P. RTE. 314	SECTION (110.111)-1	COUNTY Madison	TOTAL SHEETS 34	SHEET NO. 29
ILLINOIS FED. AID PROJECT			CONTRACT NO. 15E16	