


NB I-57
 STA 817+80.00 TO STA 821+09.49 (I5764)
 STA 821+09.49 TO STA 830+10.00 (I5764B)

*MATCH EXISTING SLOPE

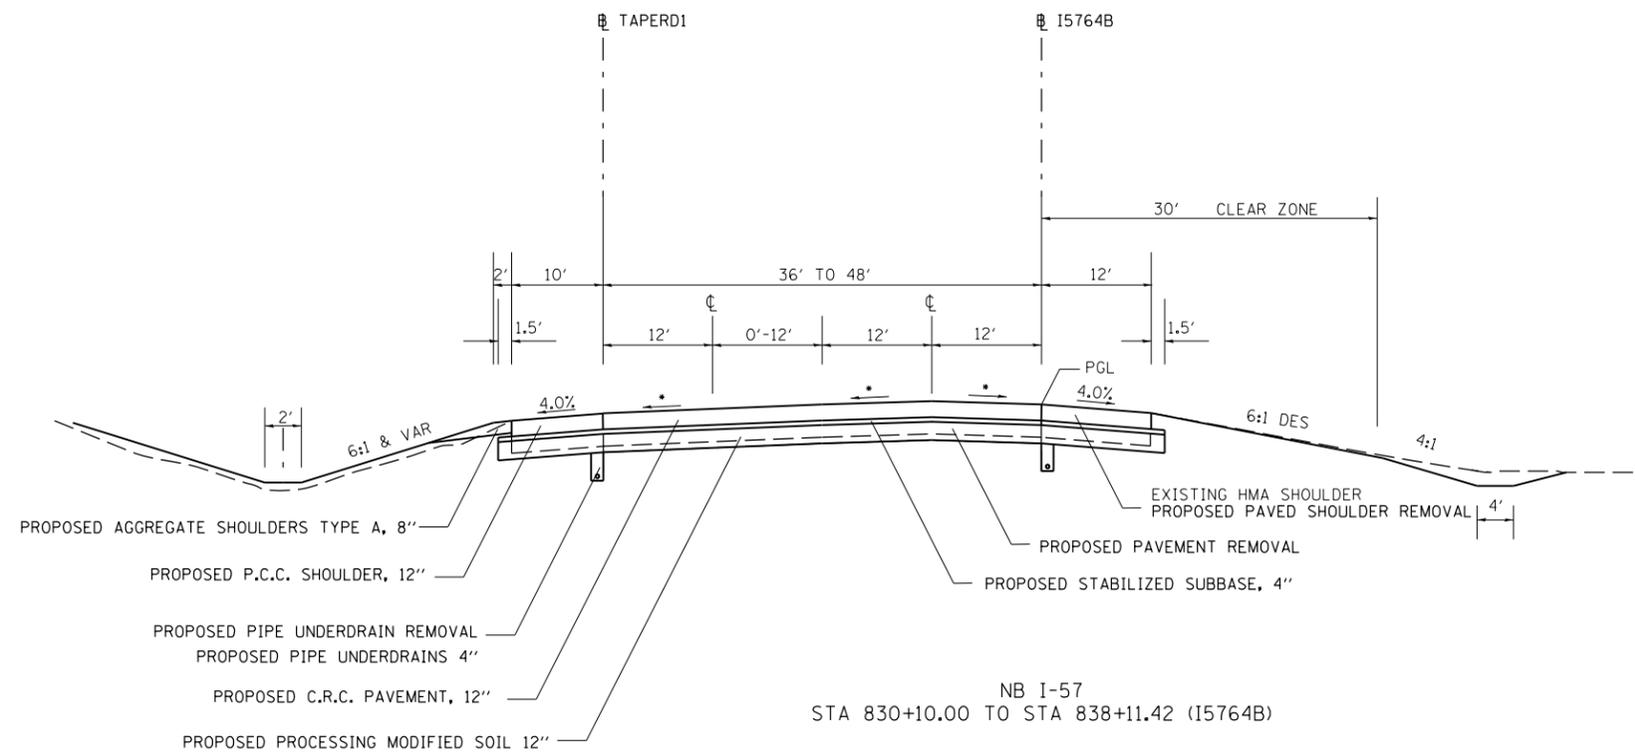

NB I-57
 STA 830+10.00 TO STA 838+11.42 (I5764B)

*MATCH EXISTING SLOPE

FILE NAME =	USER NAME = \$USER\$	DESIGNED -	REVISED -	STATE OF ILLINOIS DEPARTMENT OF TRANSPORTATION	TYPICAL SECTION			F.A.I. RTE.	SECTION	COUNTY	TOTAL SHEETS	SHEET NO.	
ct:\pwork\pwork\dot\kellykd\0278568\782	6-shrb-tpy_sch_ties.dgn	DRAWN -	REVISED -		SCALE:	SHEET	OF	SHEETS	STA.	TO STA.	JEFFERSON	235	19
\$MODELNAME\$	PLOT SCALE = 100.0000' / 1in.	CHECKED -	REVISED -								CONTRACT NO.	78276	
	PLOT DATE = 2/7/2014	DATE -	REVISED -								ILLINOIS FED. AID PROJECT		