

NB I-57
STA 838+11.42 TO STA 847+03.12 (I5764B)


*MATCH EXISTING SLOPE

*****HOT-MIX ASPHALT SHOULDERS
STAGE 1 TOTAL THICKNESS 12"
LATER STAGE ADDITIONAL THICKNESS 8"

NOMINAL THICKNESS FOR EACH LIFT OF BINDER SHALL BE AS FOLLOWS:

7.5" BINDER

1st LIFT	4"
2nd LIFT	3.5"

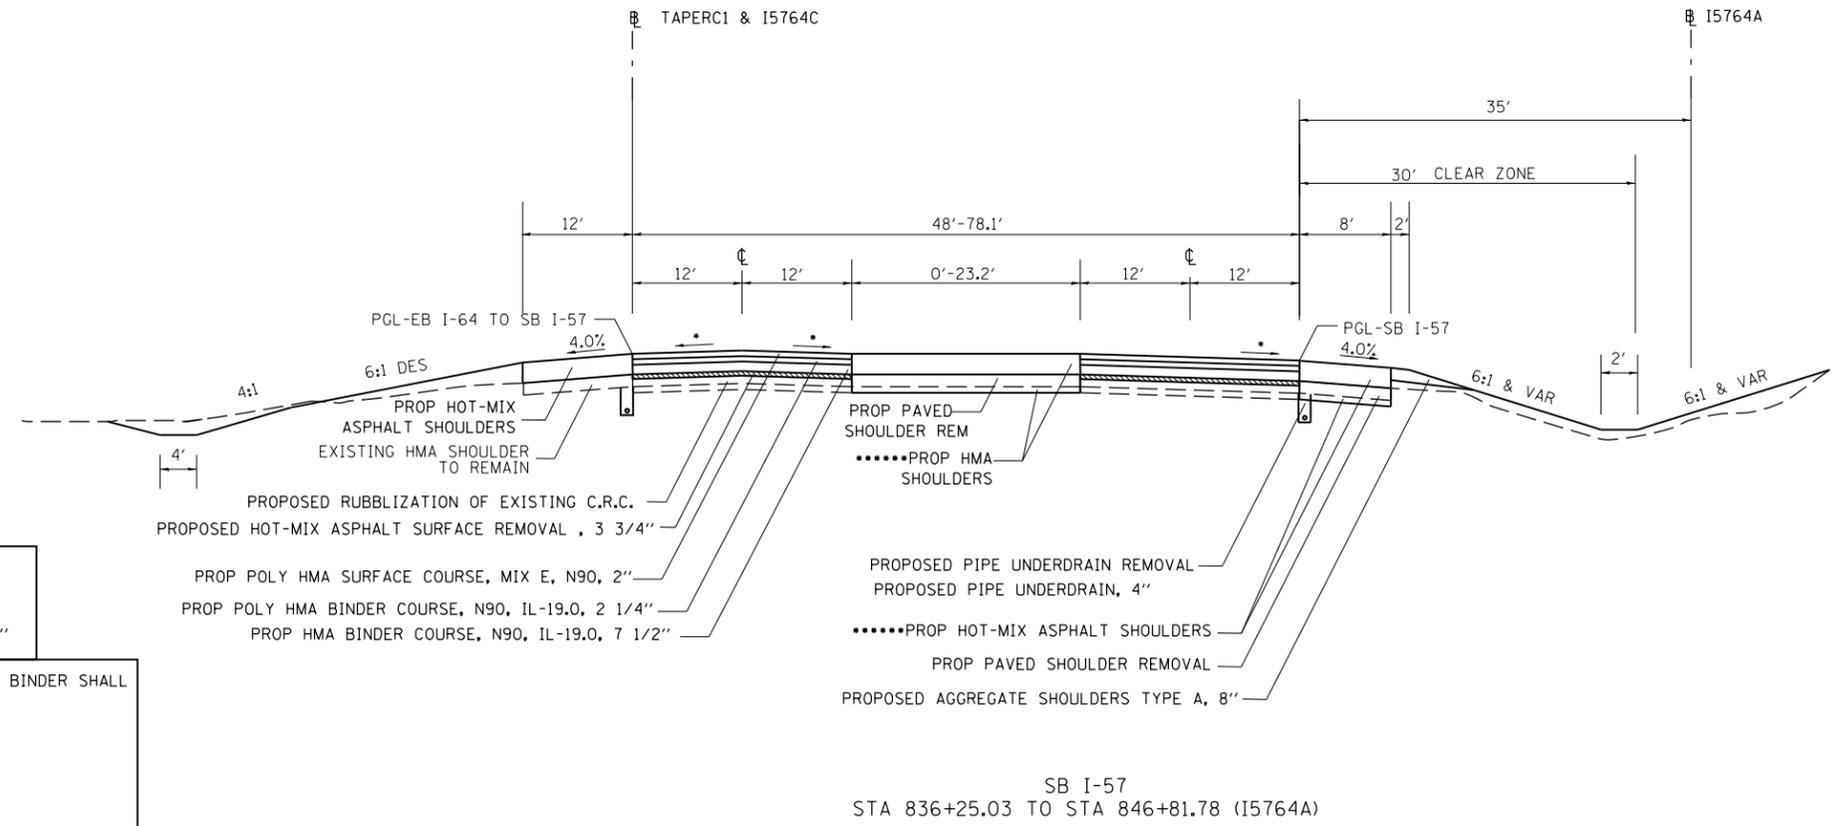

SB I-57
STA 836+25.03 TO STA 846+81.78 (I5764A)

*MATCH EXISTING SLOPE

*****HOT-MIX ASPHALT SHOULDERS
STAGE 1 TOTAL THICKNESS 12"
LATER STAGE ADDITIONAL THICKNESS 8"

NOMINAL THICKNESS FOR EACH LIFT OF BINDER SHALL BE AS FOLLOWS:

7.5" BINDER

1st LIFT	4"
2nd LIFT	3.5"

FILE NAME =	USER NAME = rollavr	DESIGNED -	REVISED -	STATE OF ILLINOIS DEPARTMENT OF TRANSPORTATION	TYPICAL SECTION			F.A.I. RTE.	SECTION	COUNTY	TOTAL SHEETS	SHEET NO.	
ei:\pwork\pwork\rollavr\d0278568\78276-shb-tpd-sch_tres.dgn		DRAWN -	REVISED -		SCALE:	SHEET	OF	SHEETS	STA.	TO STA.	JEFFERSON	235	21
Default	PLOT SCALE = 100.0000' / in.	CHECKED -	REVISED -								CONTRACT NO. 78276		
	PLOT DATE = 2/28/2014	DATE -	REVISED -								ILLINOIS FED. AID PROJECT		