

\*\*\*\*\*HOT-MIX ASPHALT SHOULDERS  
 STAGE 1 TOTAL THICKNESS 12"  
 LATER STAGE ADDITIONAL THICKNESS 8"


NOMINAL THICKNESS FOR EACH LIFT OF BINDER SHALL BE AS FOLLOWS:

7.5" BINDER

1st LIFT	4"
2nd LIFT	3.5"

EB I-64 TO SB I-57  
 STA 2364+03.81 TO STA 2378+60.38 (I5764C)  
 \*\*\*\*\* 24'-64.1'  
 \*\*SHOULDER BEGINS AT STA 2371+96.95 0'-24.1'

NB I-57  
 STA 866+76.63 TO STA 876+50.00 (I5764B)  
 \*\*\*\*\*63.6'-31.4'  
 \*\*SHOULDER ENDS AT STA 869+22.94 23.6'-3.1'  
 \*\*\*\*\*16'-7.4'

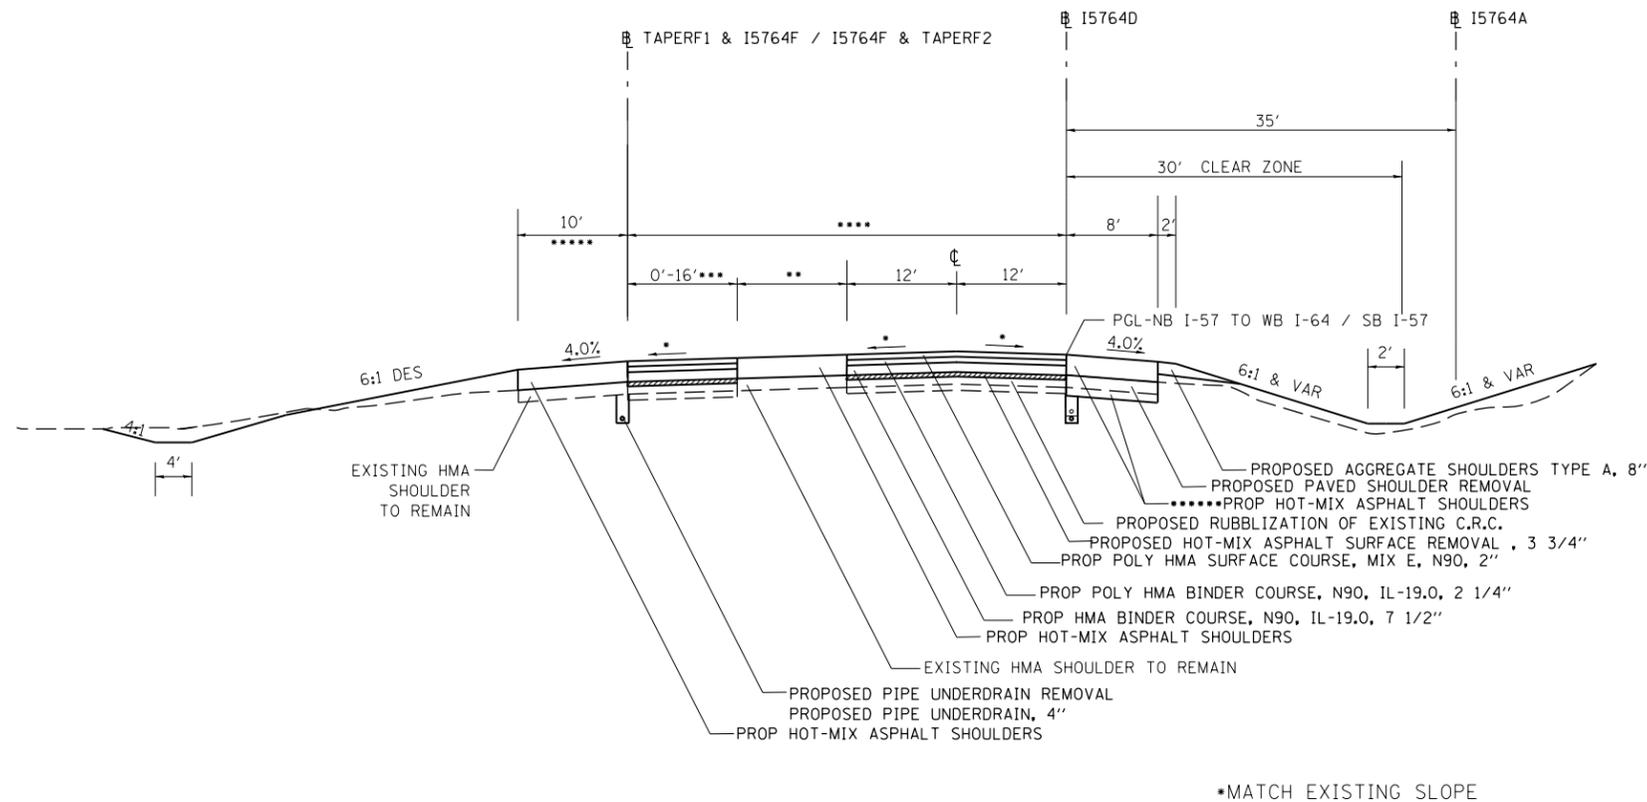

\*\*\*\*\*HOT-MIX ASPHALT SHOULDERS  
 STAGE 1 TOTAL THICKNESS 12"  
 LATER STAGE ADDITIONAL THICKNESS 8"

NOMINAL THICKNESS FOR EACH LIFT OF BINDER SHALL BE AS FOLLOWS:

7.5" BINDER

1st LIFT	4"
2nd LIFT	3.5"

NB I-57 TO WB I-64  
 STA 2364+05.07 TO STA 2378+52.25 (I5764D)  
 \*\*\*\*\*SHOULDER 12' STA 2364D+05.07 TO STA 2367D+40  
 \*\*\*\*\*24'-62.2'  
 \*\*SHOULDER BEGINS AT STA 2376+95.55 4.8'-24.2'  
 (STA INCREASES OPPOSITE OF TRAVEL)

SB I-57  
 STA 869+83.15 TO STA 877+23.31 (I5764A)  
 \*\*\*\*\*68.2'-24'  
 \*\*SHOULDER ENDS AT STA 874+41.87 28.2'-0'  
 \*\*\*\*\*16'-0'