


*****HOT-MIX ASPHALT SHOULDERS
STAGE 1 TOTAL THICKNESS 12"
LATER STAGE ADDITIONAL THICKNESS 8"

NOMINAL THICKNESS FOR EACH LIFT OF BINDER SHALL BE AS FOLLOWS:

7.5" BINDER

| | |
|----------|------|
| 1st LIFT | 4" |
| 2nd LIFT | 3.5" |

*MATCH EXISTING SLOPE

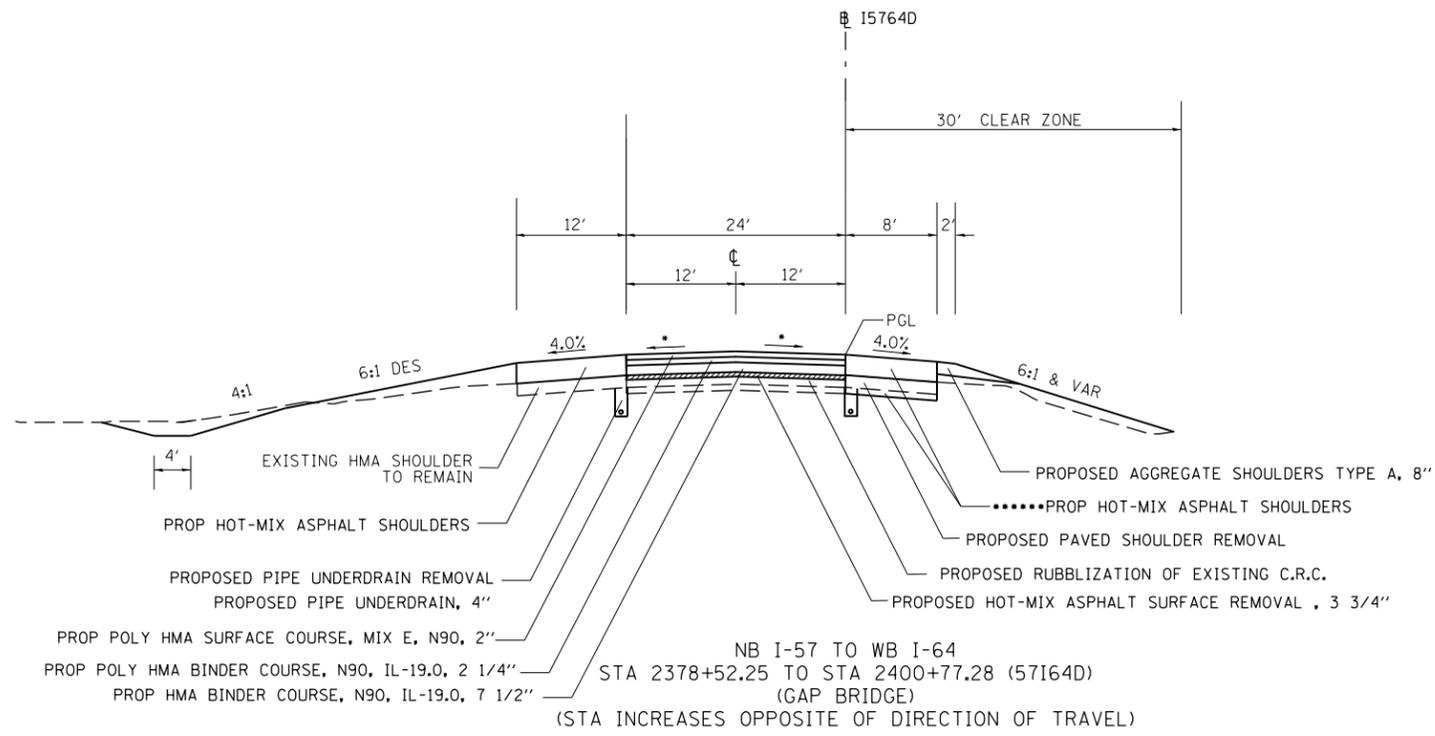

*****HOT-MIX ASPHALT SHOULDERS
STAGE 1 TOTAL THICKNESS 12"
LATER STAGE ADDITIONAL THICKNESS 8"

NOMINAL THICKNESS FOR EACH LIFT OF BINDER SHALL BE AS FOLLOWS:

7.5" BINDER

| | |
|----------|------|
| 1st LIFT | 4" |
| 2nd LIFT | 3.5" |

*MATCH EXISTING SLOPE