


STAGE 2 - GENERAL NOTES

1. MAINTAIN 2 LANES OF TRAFFIC ON NB I-57/64 UNTIL THE I-57/I-64 SPLIT, THEN MAINTAIN 1 LANE OF TRAFFIC ON NB I-57 AND ONE LANE OF TRAFFIC ON WB I-64 (SEE STAGE 2 DETAIL SHEETS)
2. MAINTAIN 1 LANE OF TRAFFIC ON EB I-64 & SB I-57 UNTIL THEY MERGE, THEN MAINTAIN 2 LANES OF TRAFFIC ON SB I-57/64 (SEE STAGE 2 DETAIL SHEETS)
3. PLACE PAVEMENT MARKINGS FOR STAGED TRAFFIC IF NEEDED
4. REPLACE UNDERDRAINS, MILL, RUBBLIZE, PAVE THE NB I-57 DRIVING LANE & OUTSIDE SHOULDER
REPLACE UNDERDRAINS, MILL, RUBBLIZE, PAVE THE EB I-64 TO SB I-57 DRIVING LANE & OUTSIDE SHOULDER
5. THE TRAFFIC CONTROL SHOWN ON THE STAGE 2 DETAIL SHEETS IS A MODIFICATION OF TRAFFIC CONTROL AND PROTECTION STANDARD 701401
6. ALL TRAFFIC CONTROL WORK SHOWN ON THE STAGE 2 DETAIL SHEETS SHALL BE INCLUDED IN THE COST OF TRAFFIC CONTROL AND PROTECTION STANDARD 701401 (SPECIAL)
7. ALL SIGNS REQUIRED FOR STAGE 2 TRAFFIC CONTROL & PROTECTION SHALL BE PLACED AS SHOWN ON TC&P STANDARDS 701401 AND 701423 UNLESS NOTED OTHERWISE ON THE STAGE 2 DETAIL SHEETS.

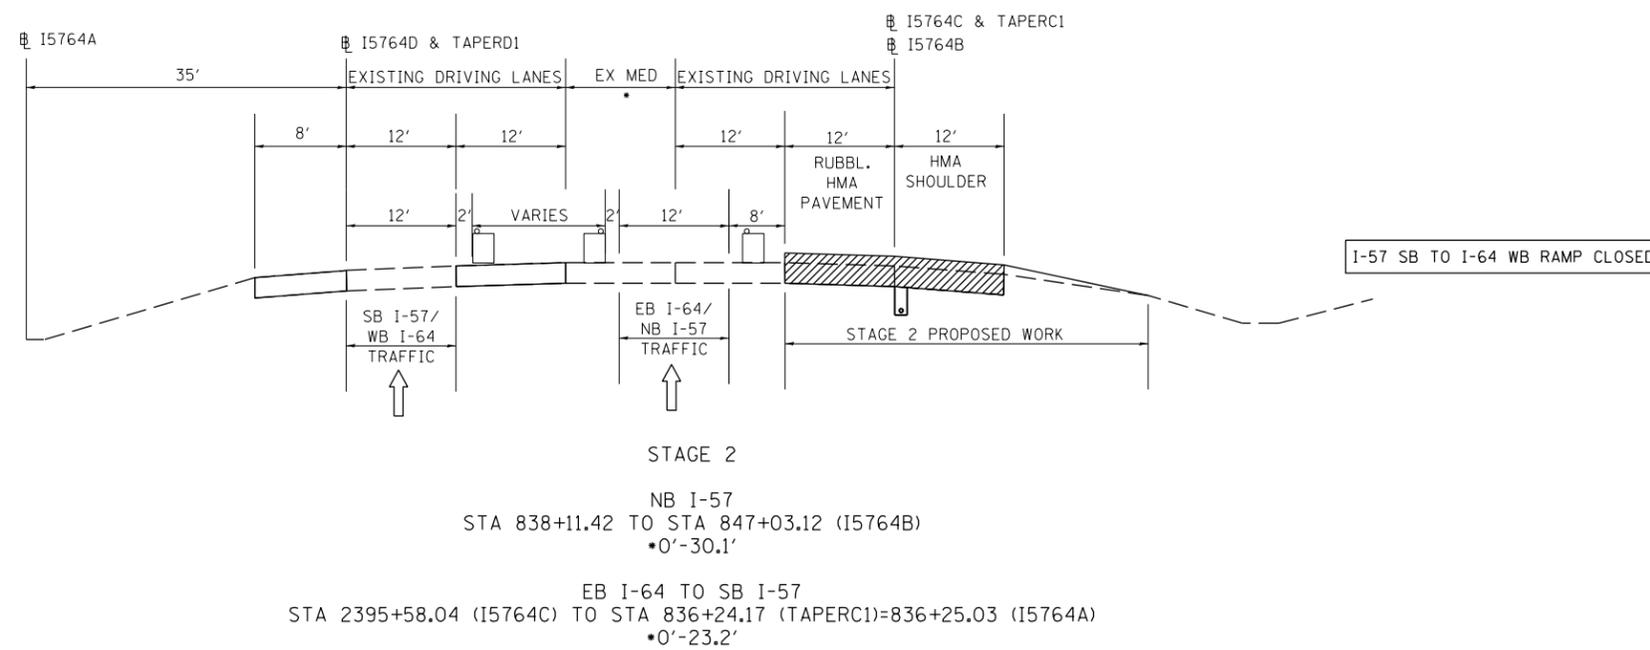

FILE NAME =	USER NAME = rollavr	DESIGNED -	REVISED -	STATE OF ILLINOIS DEPARTMENT OF TRANSPORTATION	STAGE 2 - GENERAL NOTES & TYPICAL SECTIONS			F.A.I. RTE.	SECTION	COUNTY	TOTAL SHEETS	SHEET NO.
ci:\pw\work\p\idot\rollavr\d0278568\78276-sh2d-stageconstruction.dgn		DRAWN -	REVISED -		••	•	JEFFERSON	235	92			
Default	PLOT SCALE = 100.0000' / in.	CHECKED -	REVISED -		CONTRACT NO. 78276			ILLINOIS FED. AID PROJECT				
	PLOT DATE = 2/28/2014	DATE -	REVISED -		SCALE:	SHEET 1 OF 9 SHEETS	STA.	TO STA.	•(41-3-DRS-1)(41-8)RS-2 ••57/64			