


BY	DATE
FINAL SURVEY	SURVEYED
NOTE BOOK	PLOTTED
NO.	TEMPLATE
	AREAS CHECKED

BY	DATE
ORIGINAL SURVEY	SURVEYED
NOTE BOOK	PLOTTED
NO.	TEMPLATE
	AREAS CHECKED

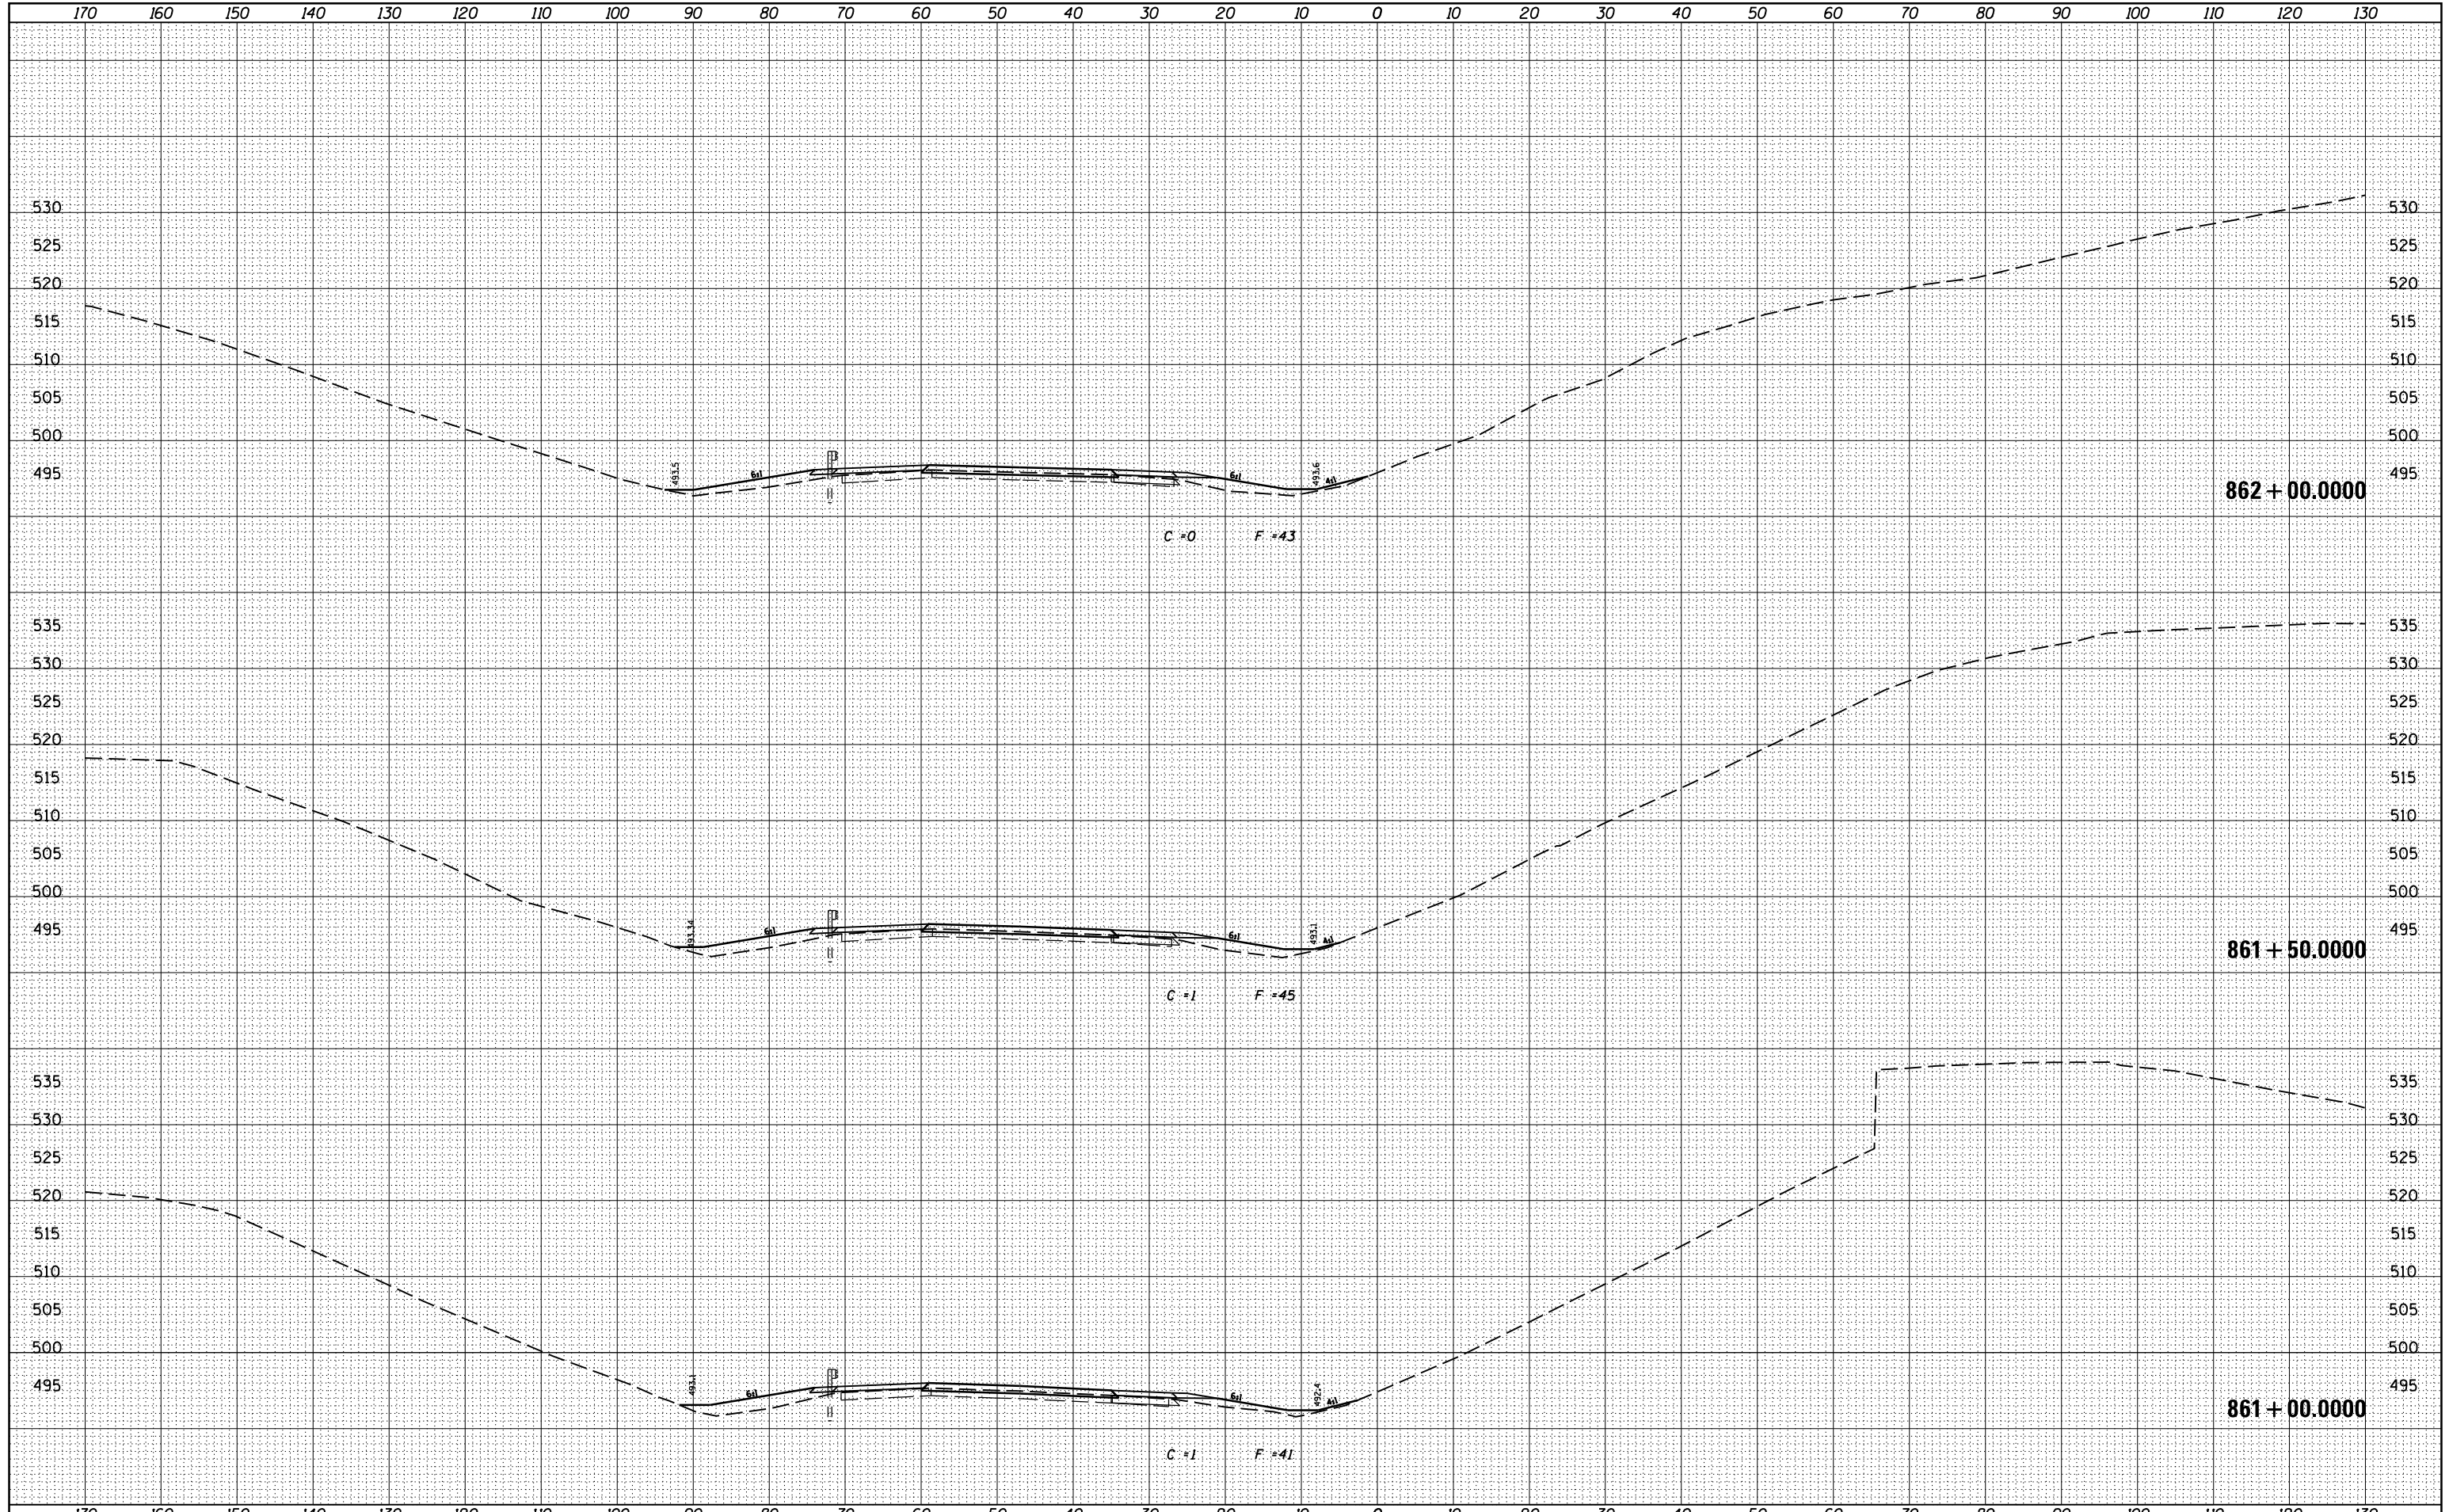

FILE NAME = c:\pwork\pwork\kellyk\d0278568\78276-sh1\sections.dgn

USER NAME = sUSERs
 DESIGNED -
 DRAWN -
 CHECKED -
 DATE - 2/7/2014

REVISIED -
 REVISIED -
 REVISIED -
 REVISIED -

STATE OF ILLINOIS
 DEPARTMENT OF TRANSPORTATION

PROPOSED CROSS SECTIONS
 I-57/64 A

SCALE: SHEET OF SHEETS STA. 861+00.0000 TO STA. 862+00.0000

F.A.I. RTE.	SECTION	COUNTY	TOTAL SHEETS	SHEET NO.
**	.	JEFFERSON	235	203
			CONTRACT NO. 78276	