


POINT NO.	NORTHING	EASTING	DESCRIPTION
1	1600756.216	2406308.005	PAVEMENT
2	1600754.559	2406302.239	PAVEMENT
3	1600751.946	2406300.388	PAVEMENT
4	1600749.992	2406300.950	PAVEMENT
5	1600748.760	2406300.905	PAVEMENT
6	1600750.418	2406309.672	PAVEMENT
7	1600677.455	2406326.453	PAVEMENT
8	1600676.649	2406322.645	EOP/FL
9	1600670.260	2406324.399	EOP/FL
10	1600671.095	2406327.800	EOP
11	1600702.820	2406384.097	EOP/SW
12	1600700.536	2406374.991	EOP
13	1600691.433	2406377.271	EOP/SW
14	1600693.714	2406386.381	EOP/SW
15	1600697.124	2406380.681	KIOSK

LEGEND
 707.15 PROPOSED ELEVATION
 707.07 EXISTING ELEVATION
 ⊕ EXISTING INLET TO BE ADJUSTED
 [Hatched Box] LANDSCAPING GRAVEL

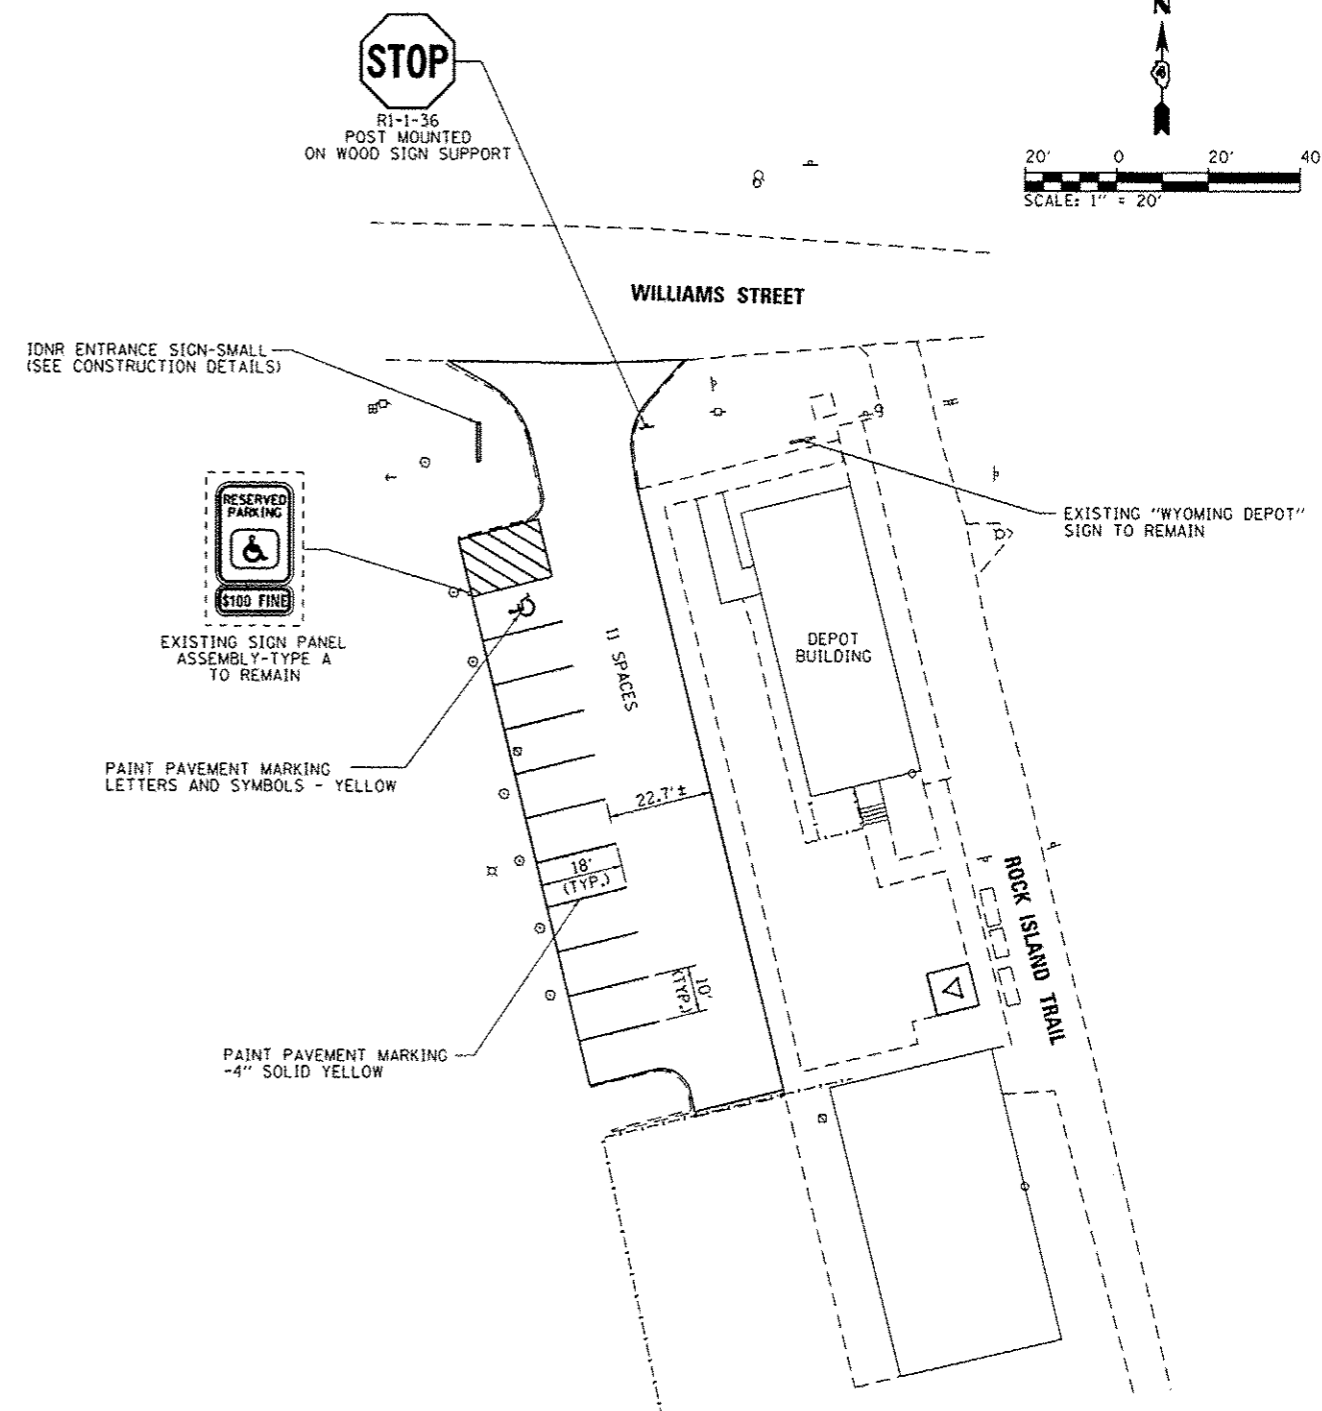

- NOTES:**
- ALL DIAGONALS SHALL BE STRIPED WITH LINES AT 3' C-C WITH 45° ANGLE AS SHOWN ON PLANS.
 - ALL DIMENSIONS ARE TO CENTER OF PAVEMENT MARKING LINE.
 - FINAL LOCATION OF ENTRANCE SIGN SHALL BE AS DIRECTED BY THE ENGINEER.