


NOTE:
-FOR RAISED REFLECTIVE PAVEMENT MARKERS, REFER TO TYPICAL APPLICATIONS RAISED REFLECTIVE PAVEMENT MARKERS (SNOW-PLOW RESISTANT) AND DISTRICT TYPICAL PAVEMENT MARKERS.

NOTES FOR SIDE STREETS:
-RESURFACING LIMITS ARE TO RADIUS RETURNS WITH 4.5' BUTT JOINTS, UNLESS OTHERWISE NOTED.
-PROPOSED HMA SURFACE REMOVAL, 3"
-PROP. POLY LEVELING BINDER (MM), 1L-4.75, N50, 1"
-PROP. HMA SURFACE COURSE, MIX "D", N50, 2"

LANDSCAPING PAYITEM SCHEDULE

CODE#	ITEM	UNIT	QUANTITY
25200200	SUPPLEMENTAL WATERING	UNIT	10
B2001616	TREE, CRATEAGUS CRUSGALLI INERMIS (THORNLESS COCKSPUR HAWTHORN), 2" CALIPER, TREE FORM, BALLED AND BURLAPPED	EACH	18
B2001626	TREE, SYRINGA PEKINENSIS ZHING ZHIMING(BEIJING GOLD PEKING LILAC), 2 1/2" CALIPER, TREE FORM, BALLED AND BURLAPPED	EACH	22
K0029634	WEED CONTROL, PRE-EMERGENT GRANULAR HERBICIDE WITH A QUANTITY OF 5 POUNDS TO BE USED WHEN PLACING MULCH AROUND TREES	POUND	5

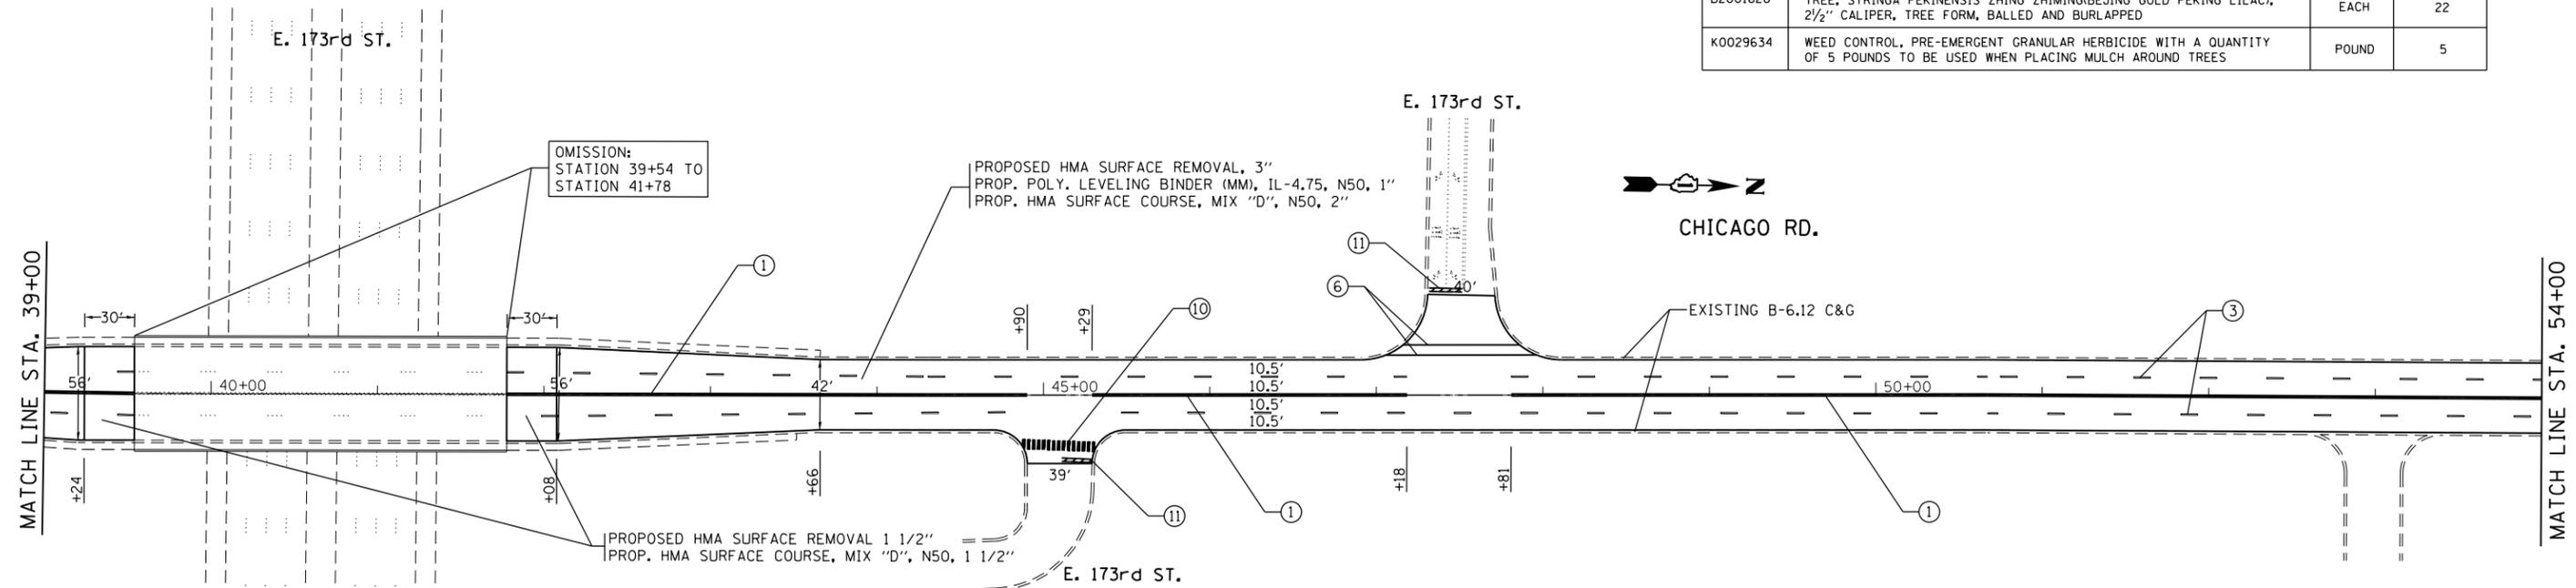

NOTE:
-FOR RAISED REFLECTIVE PAVEMENT MARKERS, REFER TO TYPICAL APPLICATIONS RAISED REFLECTIVE PAVEMENT MARKERS (SNOW-PLOW RESISTANT) AND DISTRICT TYPICAL PAVEMENT MARKERS.

NOTES FOR SIDE STREETS:
-RESURFACING LIMITS ARE TO RADIUS RETURNS WITH 4.5' BUTT JOINTS, UNLESS OTHERWISE NOTED.
-PROPOSED HMA SURFACE REMOVAL, 3"
-PROP. POLY LEVELING BINDER (MM), 1L-4.75, N50, 1"
-PROP. HMA SURFACE COURSE, MIX "D", N50, 2"

THERMOPLASTIC PAVEMENT MARKING LEGEND

- ① 4" DOUBLE SOLID YELLOW LINE, 11" C-C
- ⑧ 12" SOLID YELLOW DIAGONALS, AT 45 DEGREES
- ② 4" SKIP-DASH YELLOW CENTERLINE, 10' LINE WITH 30' SPACE
- ⑨ 12" SOLID WHITE DIAGONALS, AT 45 DEGREES
- ③ 4" SKIP-DASH WHITE LINE, 10' LINE WITH 30' SPACE
- ⑩ 12" SOLID WHITE LONGITUDINAL BARS (SCHOOL CROSSWALK)
- ④ 6" SOLID WHITE LINE (TURN LANE LINE)
- ⑪ 24" SOLID WHITE LINE
- ⑤ 6" SOLID WHITE LINE (CROSSWALK)
- ⑫ SOLID WHITE LETTERS AND SYMBOLS
- ⑦ 4" SOLID WHITE LINE (EDGE LINE)
- ⑬ 4" DOUBLE YELLOW LINE, 2' LINE WITH 6' SPACE