

**STATE OF ILLINOIS
DEPARTMENT OF TRANSPORTATION
DIVISION OF HIGHWAYS**

F.A.P. RTE.	SECTION	COUNTY	TOTAL SHEETS	SHEET NO.
351	3277 RS-4	COOK	32	1
FED. ROAD DIST. NO.	ILLINOIS	CONTRACT NO. 60K98		

*32+1=33



FOR INDEX OF SHEETS, SEE SHEET NO. 2

PROPOSED HIGHWAY PLANS

**F.A.P. ROUTE 351: US 6 (159TH ST.)
IL 50 (CICERO AVE.) TO WESTERN AVE.
SECTION: 3277 RS-4
RESURFACING (3P)
COOK COUNTY
C-91-626-10**

**THE IMPROVEMENT IS LOCATED IN THE
CITIES OF OAK FOREST & MARKHAM**

TRAFFIC DATA:
2011 ADT = 25,600
POSTED SPEED LIMIT = 35-50 MPH

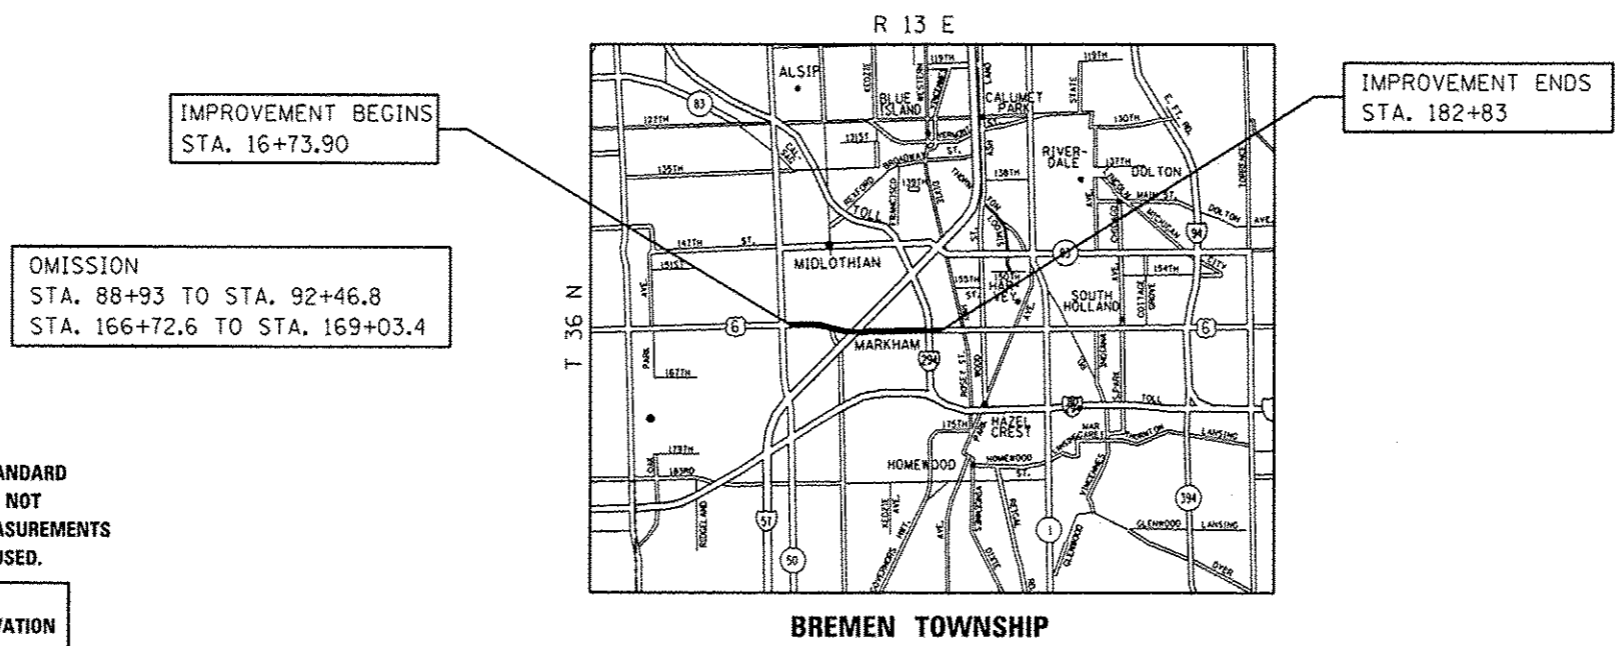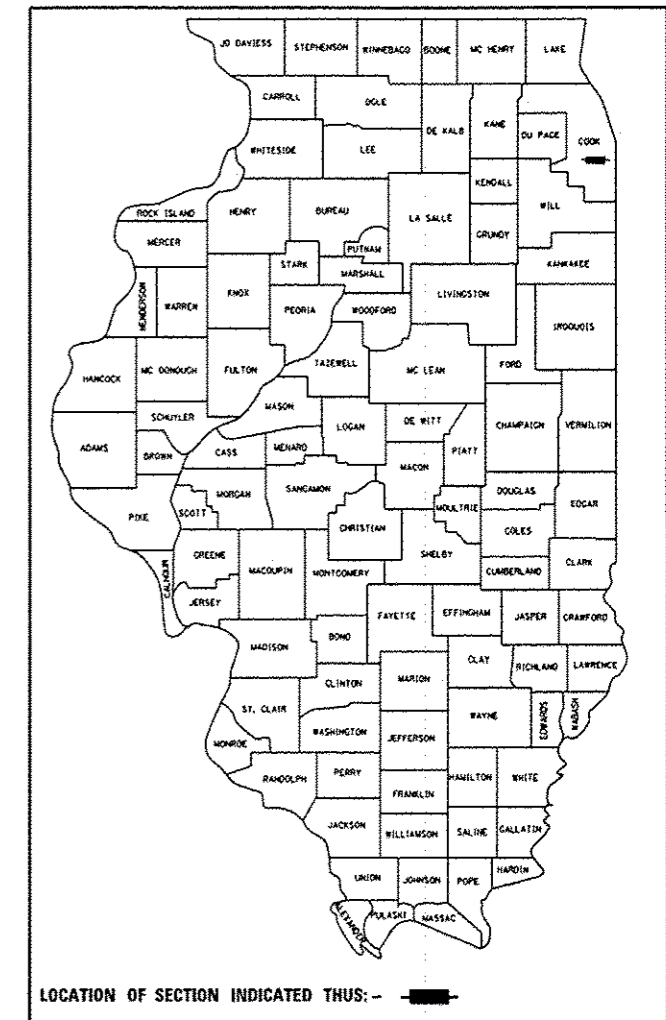

IMPROVEMENT BEGINS
STA. 16+73.90

OMISSION
STA. 88+93 TO STA. 92+46.8
STA. 166+72.6 TO STA. 169+03.4

IMPROVEMENT ENDS
STA. 182+83

FULL SIZE PLANS HAVE BEEN PREPARED USING STANDARD ENGINEERING SCALES. REDUCED SIZED PLANS WILL NOT CONFORM TO STANDARD SCALES. IN MAKING MEASUREMENTS ON REDUCED PLANS, THE ABOVE SCALES MAY BE USED.

J.U.L.I.E.
JOINT UTILITY LOCATION INFORMATION FOR EXCAVATION
1-800-892-0123 OR 811

**PROJECT ENGINEER KARI SMITH (847) 705-4437
PROJECT MANAGER KEN ENG (847) 705-4247**

**GROSS LENGTH OF IMPROVEMENT = 16609 LINEAL FEET = 3.14 MILES
NET LENGTH OF IMPROVEMENT = 16024.5 LINEAL FEET = 3.03 MILES**

CONTRACT NO. 60K98

STATE OF ILLINOIS
DEPARTMENT OF TRANSPORTATION
DIVISION OF HIGHWAYS

SUBMITTED December 19, 2012

John Fontana
DEPUTY DIRECTOR OF HIGHWAYS, REGION ENGINEER

March 22, 2013
John D. Baranzelli P.E.
ENGINEER OF DESIGN AND ENVIRONMENT

March 22, 2013
Omer Osman P.E.
DIRECTOR OF HIGHWAYS, CHIEF ENGINEER

**PRINTED BY THE AUTHORITY
OF THE STATE OF ILLINOIS**