


- ① PROP. 8' WHITE THERMO. PVT. MRK. LETTERS AND SYMBOLS (TYP.)
- ② PROP. THERMO. PVT. MRK.-4" CENTER LINE, SINGLE YELLOW (TYP.)
- ③ PROP. THERMO. PVT. MRK.-4" CENTER LINE, DOUBLE YELLOW (TYP.)
- ④ PROP. THERMO. PVT. MRK.-4" EDGE LINE, SOLID WHITE (TYP.)
- ⑤ PROP. THERMO. PVT. MRK.-4" SKIP-DASH, SINGLE WHITE (TYP.)
- ⑥ PROP. THERMO. PVT. MRK.-6" SOLID LINE, WHITE (TYP.)
- ⑦ PROP. THERMO. PVT. MRK.-6" DOTTED LINE, WHITE (TYP.)
- ⑧ PROP. THERMO. PVT. MRK.-6" PEDESTRIAN, 2@ 6", SOLID WHITE (TYP.)
- ⑨ PROP. THERMO. PVT. MRK.-8" GORE MARKING, SOLID WHITE (TYP.)
- ⑩ PROP. THERMO. PVT. MRK.-12" DIAGONAL, YELLOW, SPACED 75' C-C (TYP.)
- ⑪ PROP. THERMO. PVT. MRK.-12" GORE MARKING CHEVRON, WHITE (TYP.)
- ⑫ PROP. THERMO. PVT. MRK.-24" STOP LINE, WHITE (TYP.)
- ⑬ PROP. POLYUREA PVT. MRK - 4" SKIP-DASH, SINGLE WHITE (TYP.)
- ⑭ PROP. POLYUREA PVT. MRK - 6" DOTTED LINE, WHITE (TYP.)

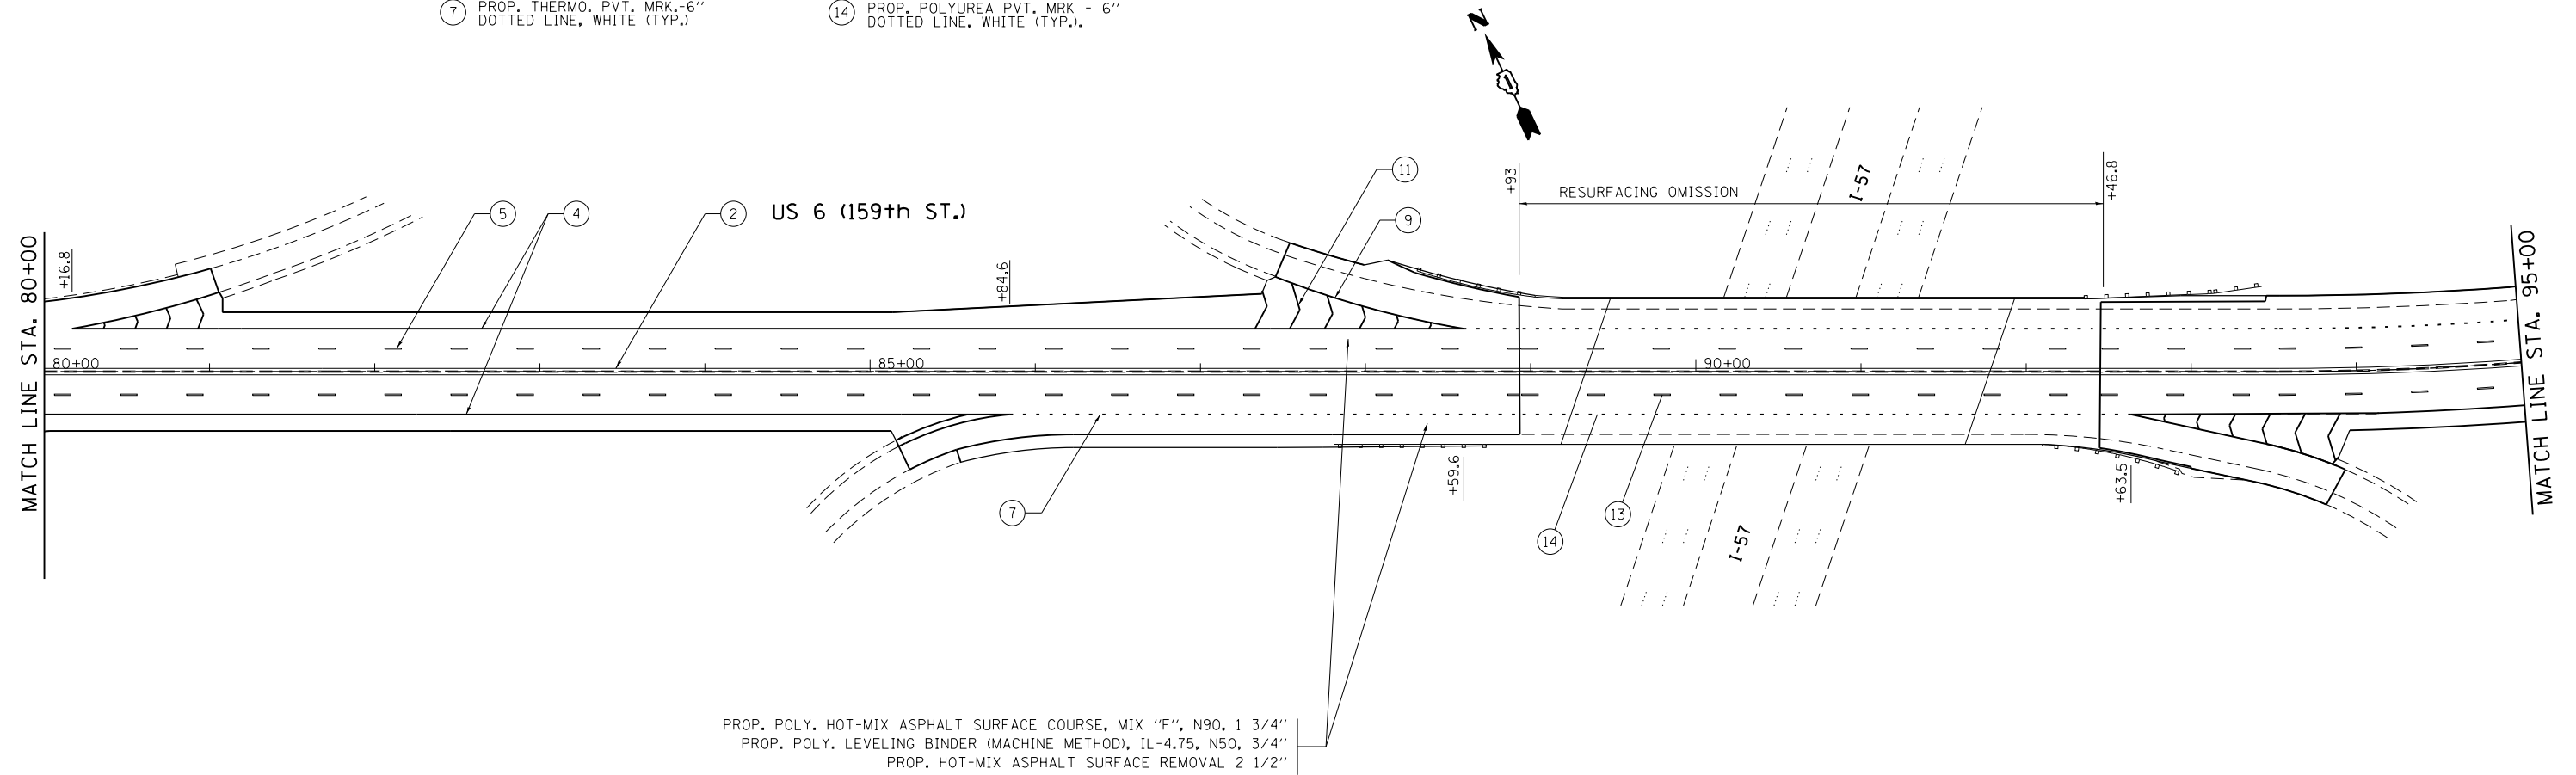

FILE NAME =	USER NAME = paraynoal	DESIGNED -	REVISED -
ct:\pw\work\p\pidot\paraynoal\0207900\0162610-sh1-plan.dgn		DRAWN -	REVISED -
	PLOT SCALE = 100.0000' / in.	CHECKED -	REVISED -
	PLOT DATE = 12/26/2012	DATE -	REVISED -

**STATE OF ILLINOIS
DEPARTMENT OF TRANSPORTATION**

US 6 (159TH ST.)			
IL 50 (CICERO AVE.) TO I-294 (TRI-STATE TOLLWAY)			
SCALE:	SHEET NO.	OF SHEETS	STA. TO STA.

F.A.R. RTE.	SECTION	COUNTY	TOTAL SHEETS	SHEET NO.
351	3277 RS-4	COOK	32	11
CONTRACT NO. 60K98				
ILLINOIS FED. AID PROJECT				