



PROP. POLY. HOT-MIX ASPHALT SURFACE COURSE, MIX "F", N90, 1 3/4"
 PROP. POLY. LEVELING BINDER (MACHINE METHOD), IL-4.75, N50, 3/4"
 PROP. HOT-MIX ASPHALT SURFACE REMOVAL 2 1/2"

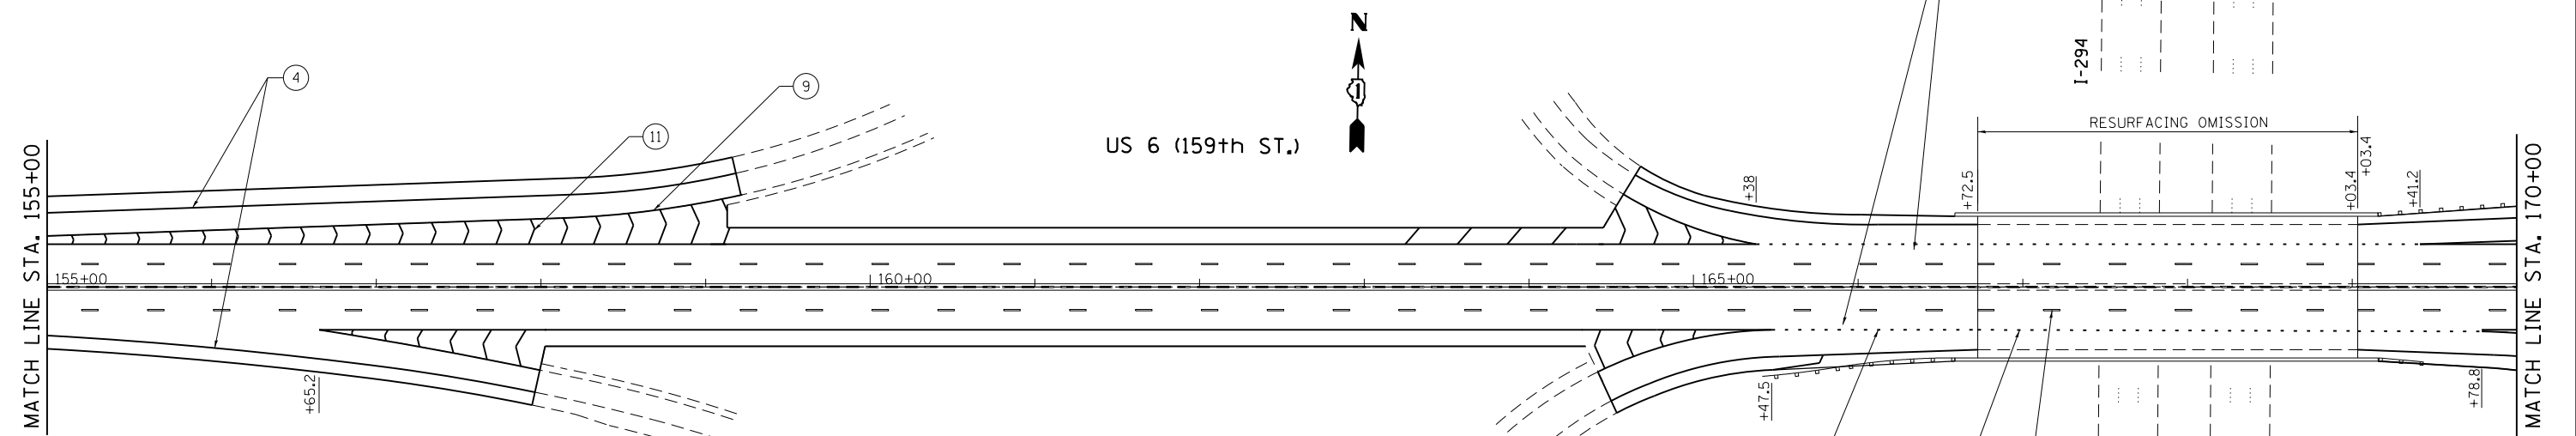

- | | |
|--|---|
| ① PROP. 8' WHITE THERMO. PVT. MRK. LETTERS AND SYMBOLS (TYP.) | ⑧ PROP. THERMO. PVT. MRK.-6" PEDESTRIAN, 2@ 6", SOLID WHITE (TYP.) |
| ② PROP. THERMO. PVT. MRK.-4" CENTER LINE, SINGLE YELLOW (TYP.) | ⑨ PROP. THERMO. PVT. MRK.-8" GORE MARKING, SOLID WHITE (TYP.) |
| ③ PROP. THERMO. PVT. MRK.-4" CENTER LINE, DOUBLE YELLOW (TYP.) | ⑩ PROP. THERMO. PVT. MRK.-12" DIAGONAL, YELLOW, SPACED 75' C-C (TYP.) |
| ④ PROP. THERMO. PVT. MRK.-4" EDGELINE, SOLID WHITE (TYP.) | ⑪ PROP. THERMO. PVT. MRK.-12" GORE MARKING CHEVRON, WHITE (TYP.) |
| ⑤ PROP. THERMO. PVT. MRK.-4" SKIP-DASH, SINGLE WHITE (TYP.) | ⑫ PROP. THERMO. PVT. MRK.-24" STOP LINE, WHITE (TYP.) |
| ⑥ PROP. THERMO. PVT. MRK.-6" SOLID LINE, WHITE (TYP.) | ⑬ PROP. POLYUREA PVT. MRK - 4" SKIP-DASH, SINGLE WHITE (TYP.) |
| ⑦ PROP. THERMO. PVT. MRK.-6" DOTTED LINE, WHITE (TYP.) | ⑭ PROP. POLYUREA PVT. MRK - 6" DOTTED LINE, WHITE (TYP.) |

IMPROVEMENT ENDS
 STA. 182+83

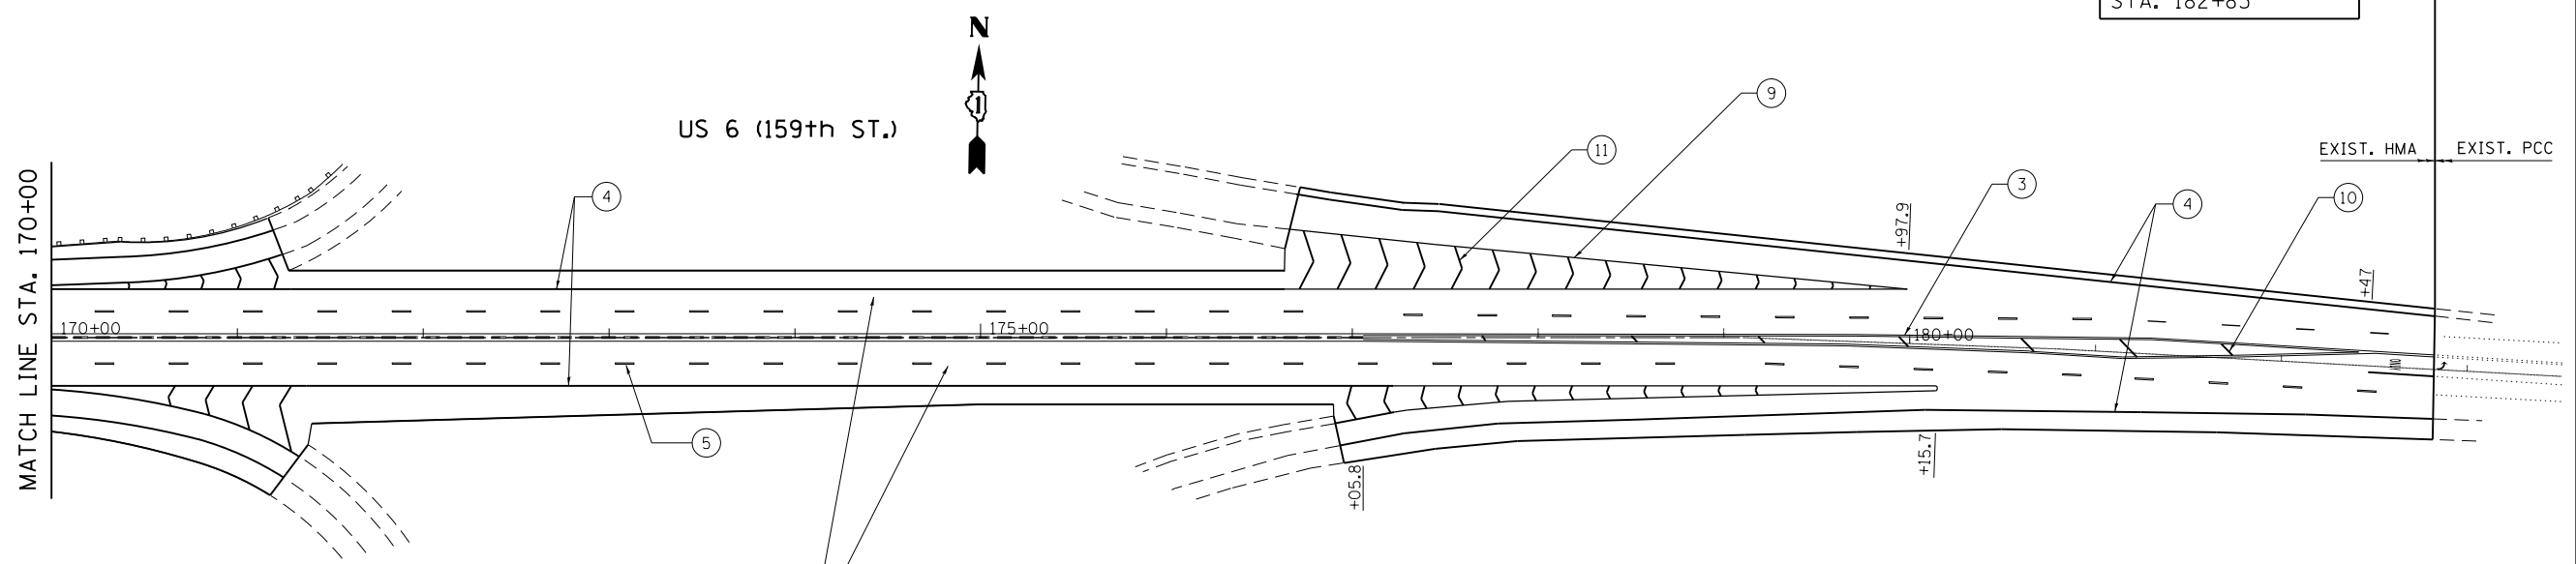

PROP. POLY. HOT-MIX ASPHALT SURFACE COURSE, MIX "F", N90, 1 3/4"
 PROP. POLY. LEVELING BINDER (MACHINE METHOD), IL-4.75, N50, 3/4"
 PROP. HOT-MIX ASPHALT SURFACE REMOVAL 2 1/2"

FILE NAME =	USER NAME = paraynoal	DESIGNED -	REVISED -	STATE OF ILLINOIS DEPARTMENT OF TRANSPORTATION	US 6 (159TH ST.) IL 50 (CICERO AVE.) TO I-294 (TRI-STATE TOLLWAY)			F.A.P. RTE.	SECTION	COUNTY	TOTAL SHEETS	SHEET NO.		
ct:\pw\work\p\dot\paraynoal\0207900\DI	2610-sh1-plan.dgn	DRAWN -	REVISED -		SCALE:	SHEET NO.	OF SHEETS	STA.	TO STA.	351	3277 RS-4	COOK	32	14
	PLOT SCALE = 100.0000' / in.	CHECKED -	REVISED -											
	PLOT DATE = 12/26/2012	DATE -	REVISED -											
											CONTRACT NO. 60K98		ILLINOIS FED. AID PROJECT	