


TRAFFIC SIGNAL LEGEND

	PROPOSED	EXISTING
DETECTOR LOOP		
SIGNAL HEAD		
G.S. CONDUIT 'IN TRENCH OR PUSHED		
SIGNAL HEAD WITH BACKPLATE		
RACEWAY FOR MAGNETIC DETECTOR, TYPE I OR II		
VEHICLE DETECTOR, NON-COMPENSATED MAGNETIC TYPE		

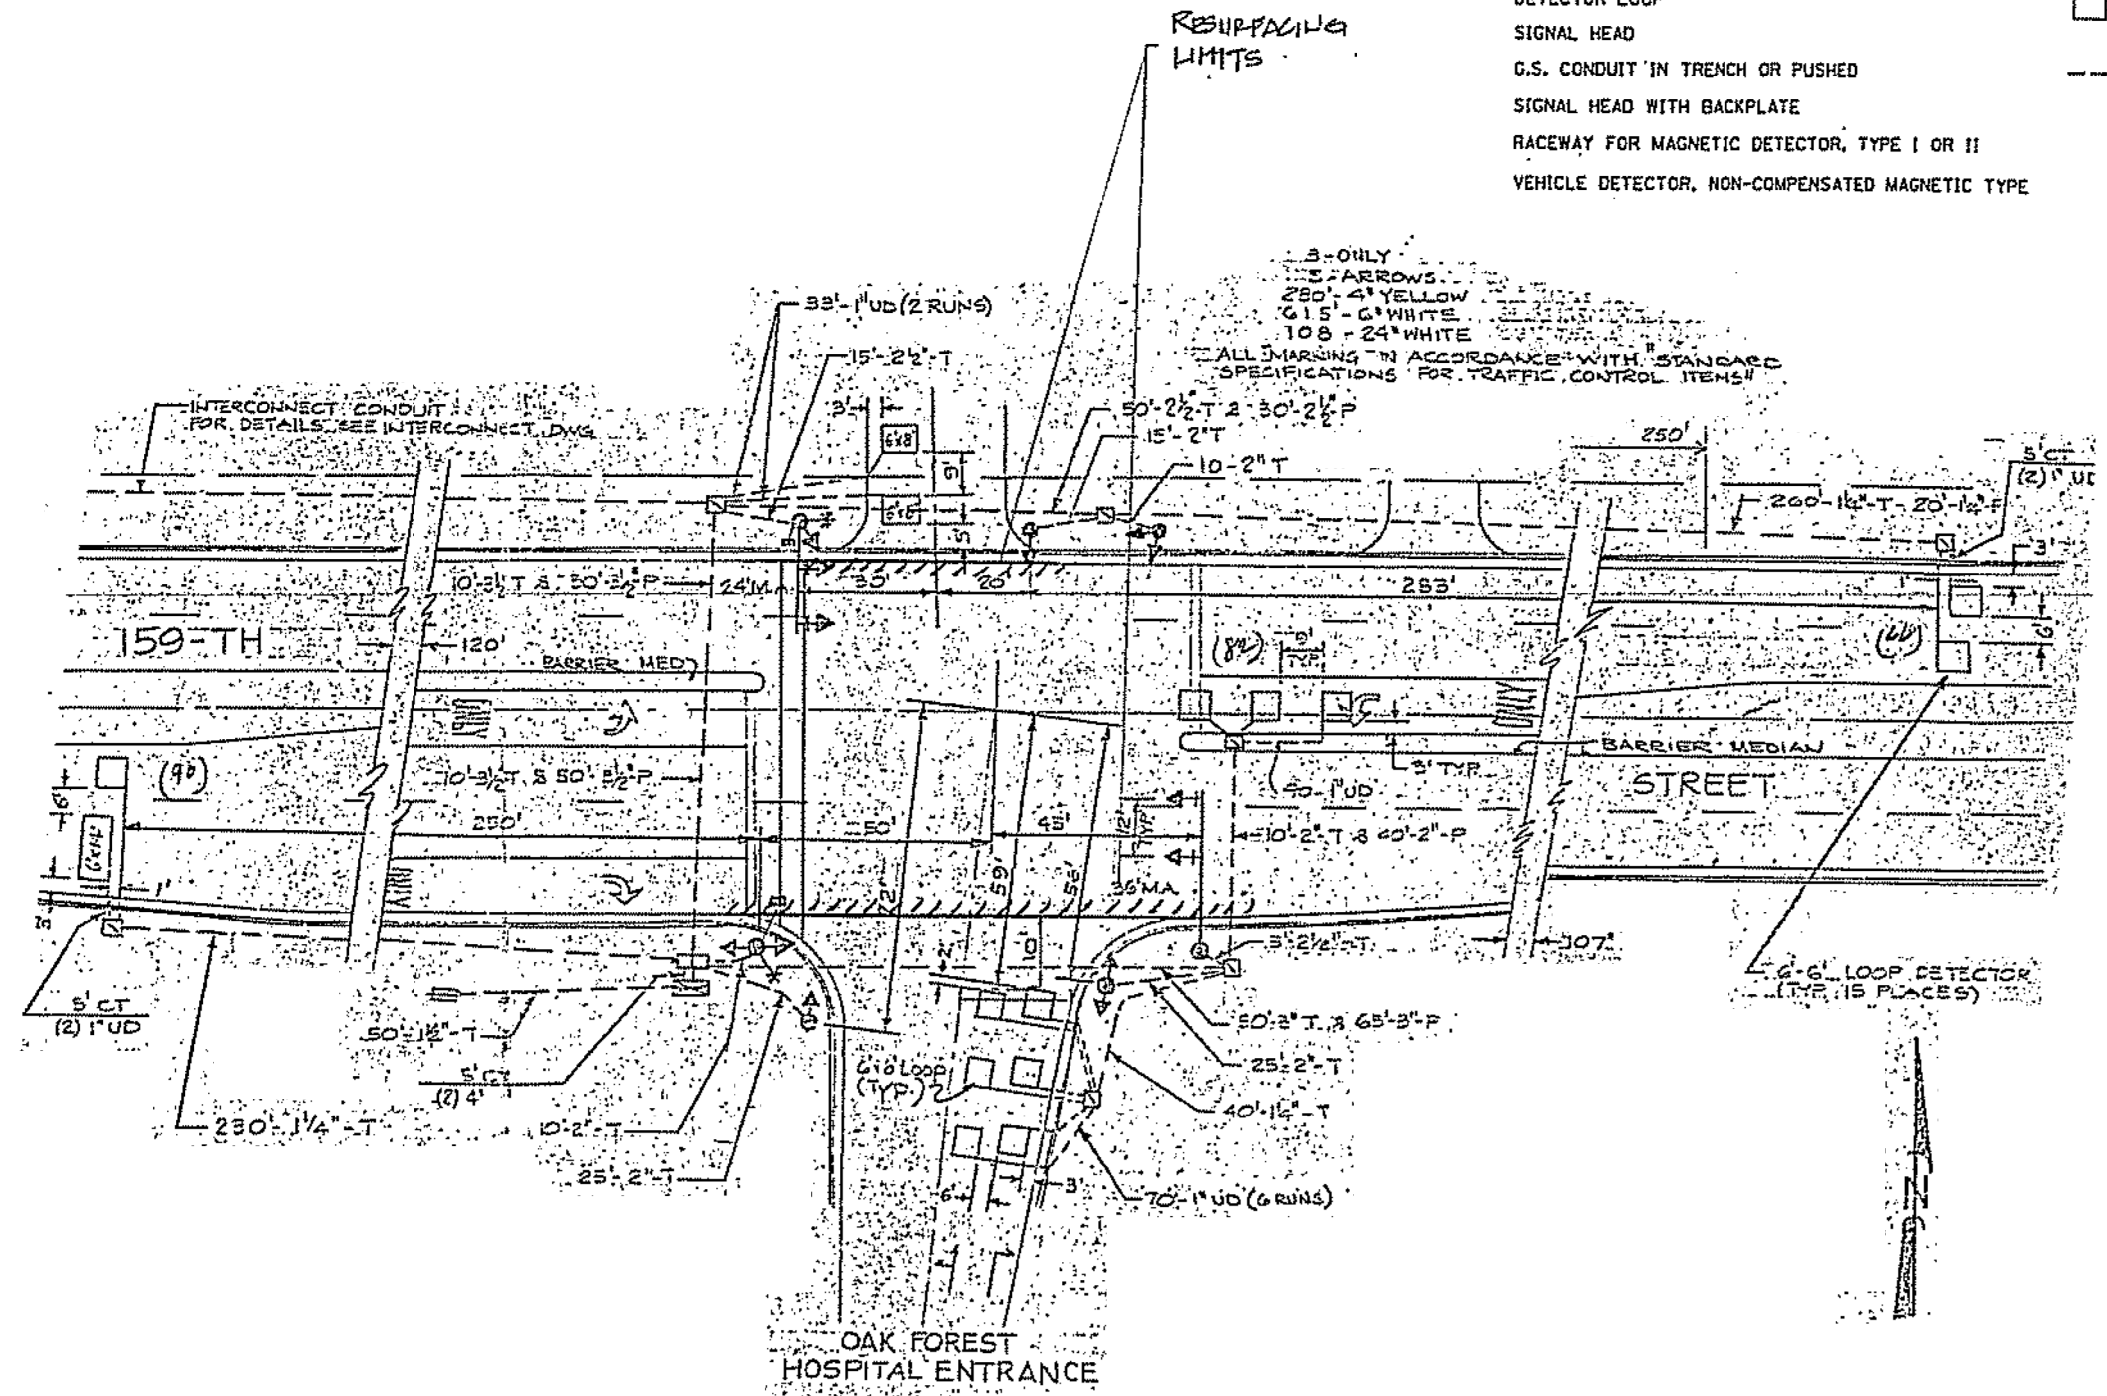

THIS PLAN IS FOR THE SOLE PURPOSE OF DETECTOR LOOP REPLACEMENTS ONLY

REPLACE ALL DETECTOR LOOPS AS SHOWN (WITHIN THE RESURFACING LIMITS)

CODE	QUANTITY	UNIT	ITEM
B6600600	238	FOOT	DETECTOR LOOP, REPLACEMENT

FILE NAME *	USER NAME * konthaphi@ycbo	DESIGNED - BCK	REVISED -	STATE OF ILLINOIS DEPARTMENT OF TRANSPORTATION	DISTRICT ONE - DETECTOR LOOP REPLACEMENT U.S. RTE. 6 @ OAK FOREST HOSPITAL	F.A.P. RTE.	SECTION	COUNTY	TOTAL SHEETS	SHEET NO.	
\\sp-work\p\WIDOT\KANTHAPHI\7ATEC\01126	\\traff\so.legend.v7.dgn	DRAWN - BCK	REVISED -			351	3277 RS-4	COOK	32	16	
PLT SCALE * 0"=1368' / IN	CHECKED - DAD	REVISED -	REVISED -			CONTRACT NO. 60K98					
PLT DATE * 4/2/2009	DATE *	REVISED -	REVISED -			FED. ROAD DIST. NO. [ILLINOIS] FED. AID PROJECT					