


LEGEND

- ① THPL PVT MK LINE DOUBLE YELLOW CENTERLINE, 4", 11" C-C
- ② THPL PVT MK LINE YELLOW SOLID, MEDIAN EDGE LINE, 4"
- ③ THPL PVT MK LINE WHITE SKIP DASH, 4", 10' LINE WITH 30' SPACE
- ④ THPL PVT MK LINE WHITE TURN LANE LINE, 6"
- ⑤ THPL PVT MK LINE YELLOW DIAGONAL, 45°, 12", MIN. OF 5 EQUALLY SPACED
- ⑥ THPL PVT MK LINE WHITE STOP BAR, 24"
- ⑦ THPL PVT MK LINE WHITE CROSSWALK, 6", 6' C-C
- ⑧ THPL PVT MK LINE WHITE SOLID SCHOOL CROSSING, 12"
- ⑨ THPL PVT MK LINE LETTERS & SYMBOLS

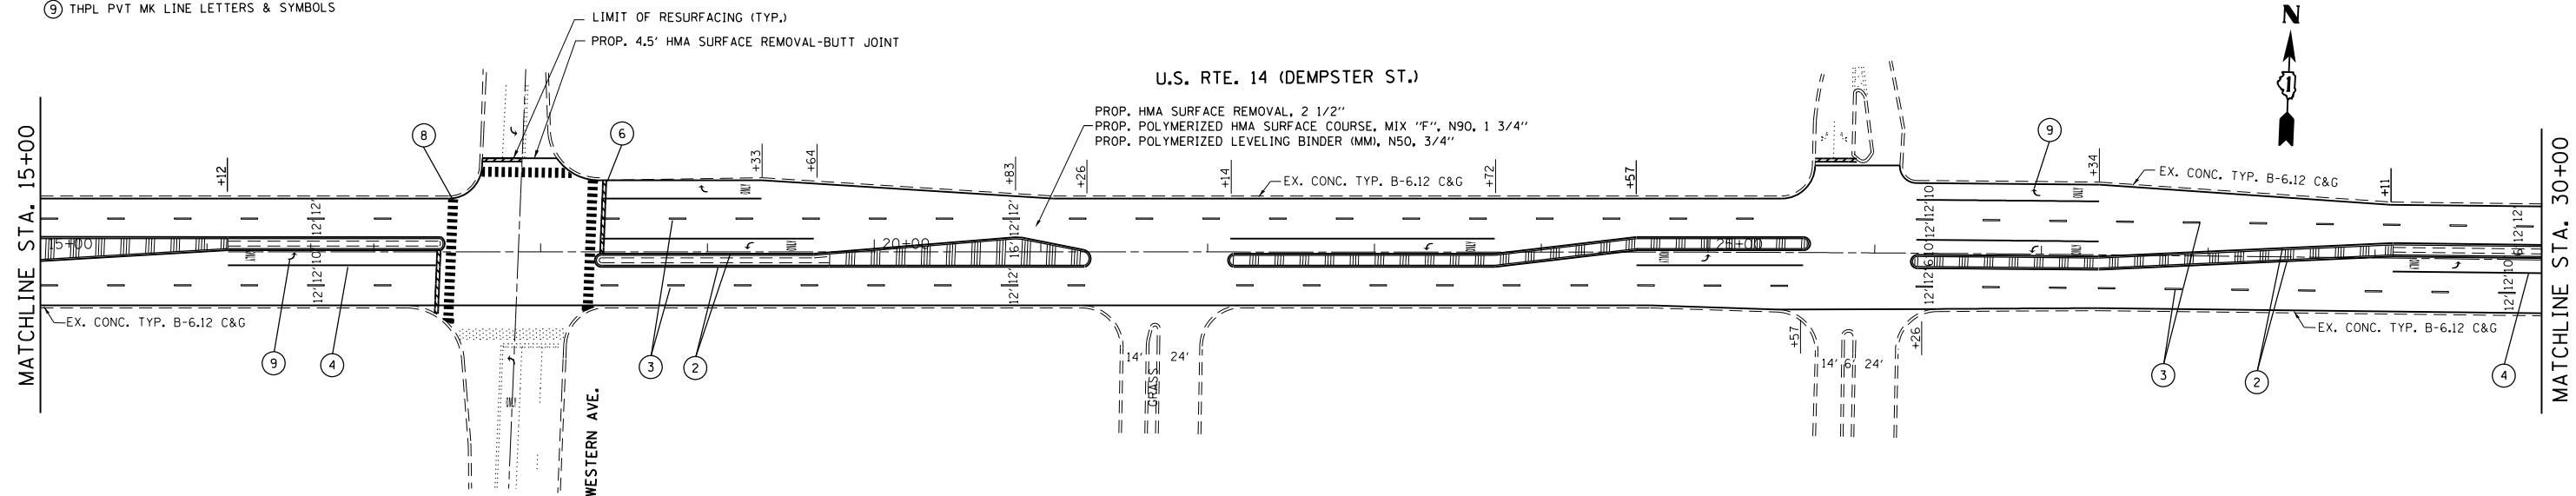

NOTE:

LIMIT OF RESURFACING ON SIDE ROADS AND STREETS SHALL BE TO THE RADIUS OF RETURN OR AS DIRECTED BY THE ENGINEER.

ALL PERMANENT PAVEMENT MARKINGS SHALL BE THERMOPLASTIC UNLESS OTHERWISE NOTED. SEE "DISTRICT ONE TYPICAL PAVEMENT MARKINGS" DETAIL (TC-13).

RAISED REFLECTIVE PAVEMENT MARKERS SHALL BE USED THROUGH THE IMPROVEMEN LIMITS. SEE "DISTRICT ONE TYPICAL APPLICATIONS RAISED REFLECTIVE PAVEMENT MARKERS" DETAIL (TC-11).

FILE NAME = c:\pwork\pwork\kindredmm\d0230648\DI06011-shr-plan.dgn	USER NAME = kindredmm	DESIGNED -	REVISED -	STATE OF ILLINOIS DEPARTMENT OF TRANSPORTATION	ROADWAY & PAVEMENT MARKING PLAN U.S. ROUTE 14 (LUTHER LANE – E/O GREENWOOD AVE.)			F.A.U. RTE.	SECTION	COUNTY	TOTAL SHEETS	SHEET NO.				
	DRAWN -	REVISED -	1324					2010-094-RS	COOK	22	7					
	PLOT SCALE = 100.0000' / in.	CHECKED -	REVISED -					SCALE: 1"=50'			SHEET NO. OF SHEETS		STA. 3+00 TO STA. 30+00		CONTRACT NO. 60L93	
	PLOT DATE = 11/13/2012	DATE -	REVISED -					ILLINOIS FED. AID PROJECT								