


BY	DATE

BY	DATE

100 S. WACKER DR.
 CHICAGO, IL 60606
 TEL (312) 939-4000
 FAX (312) 939-4098

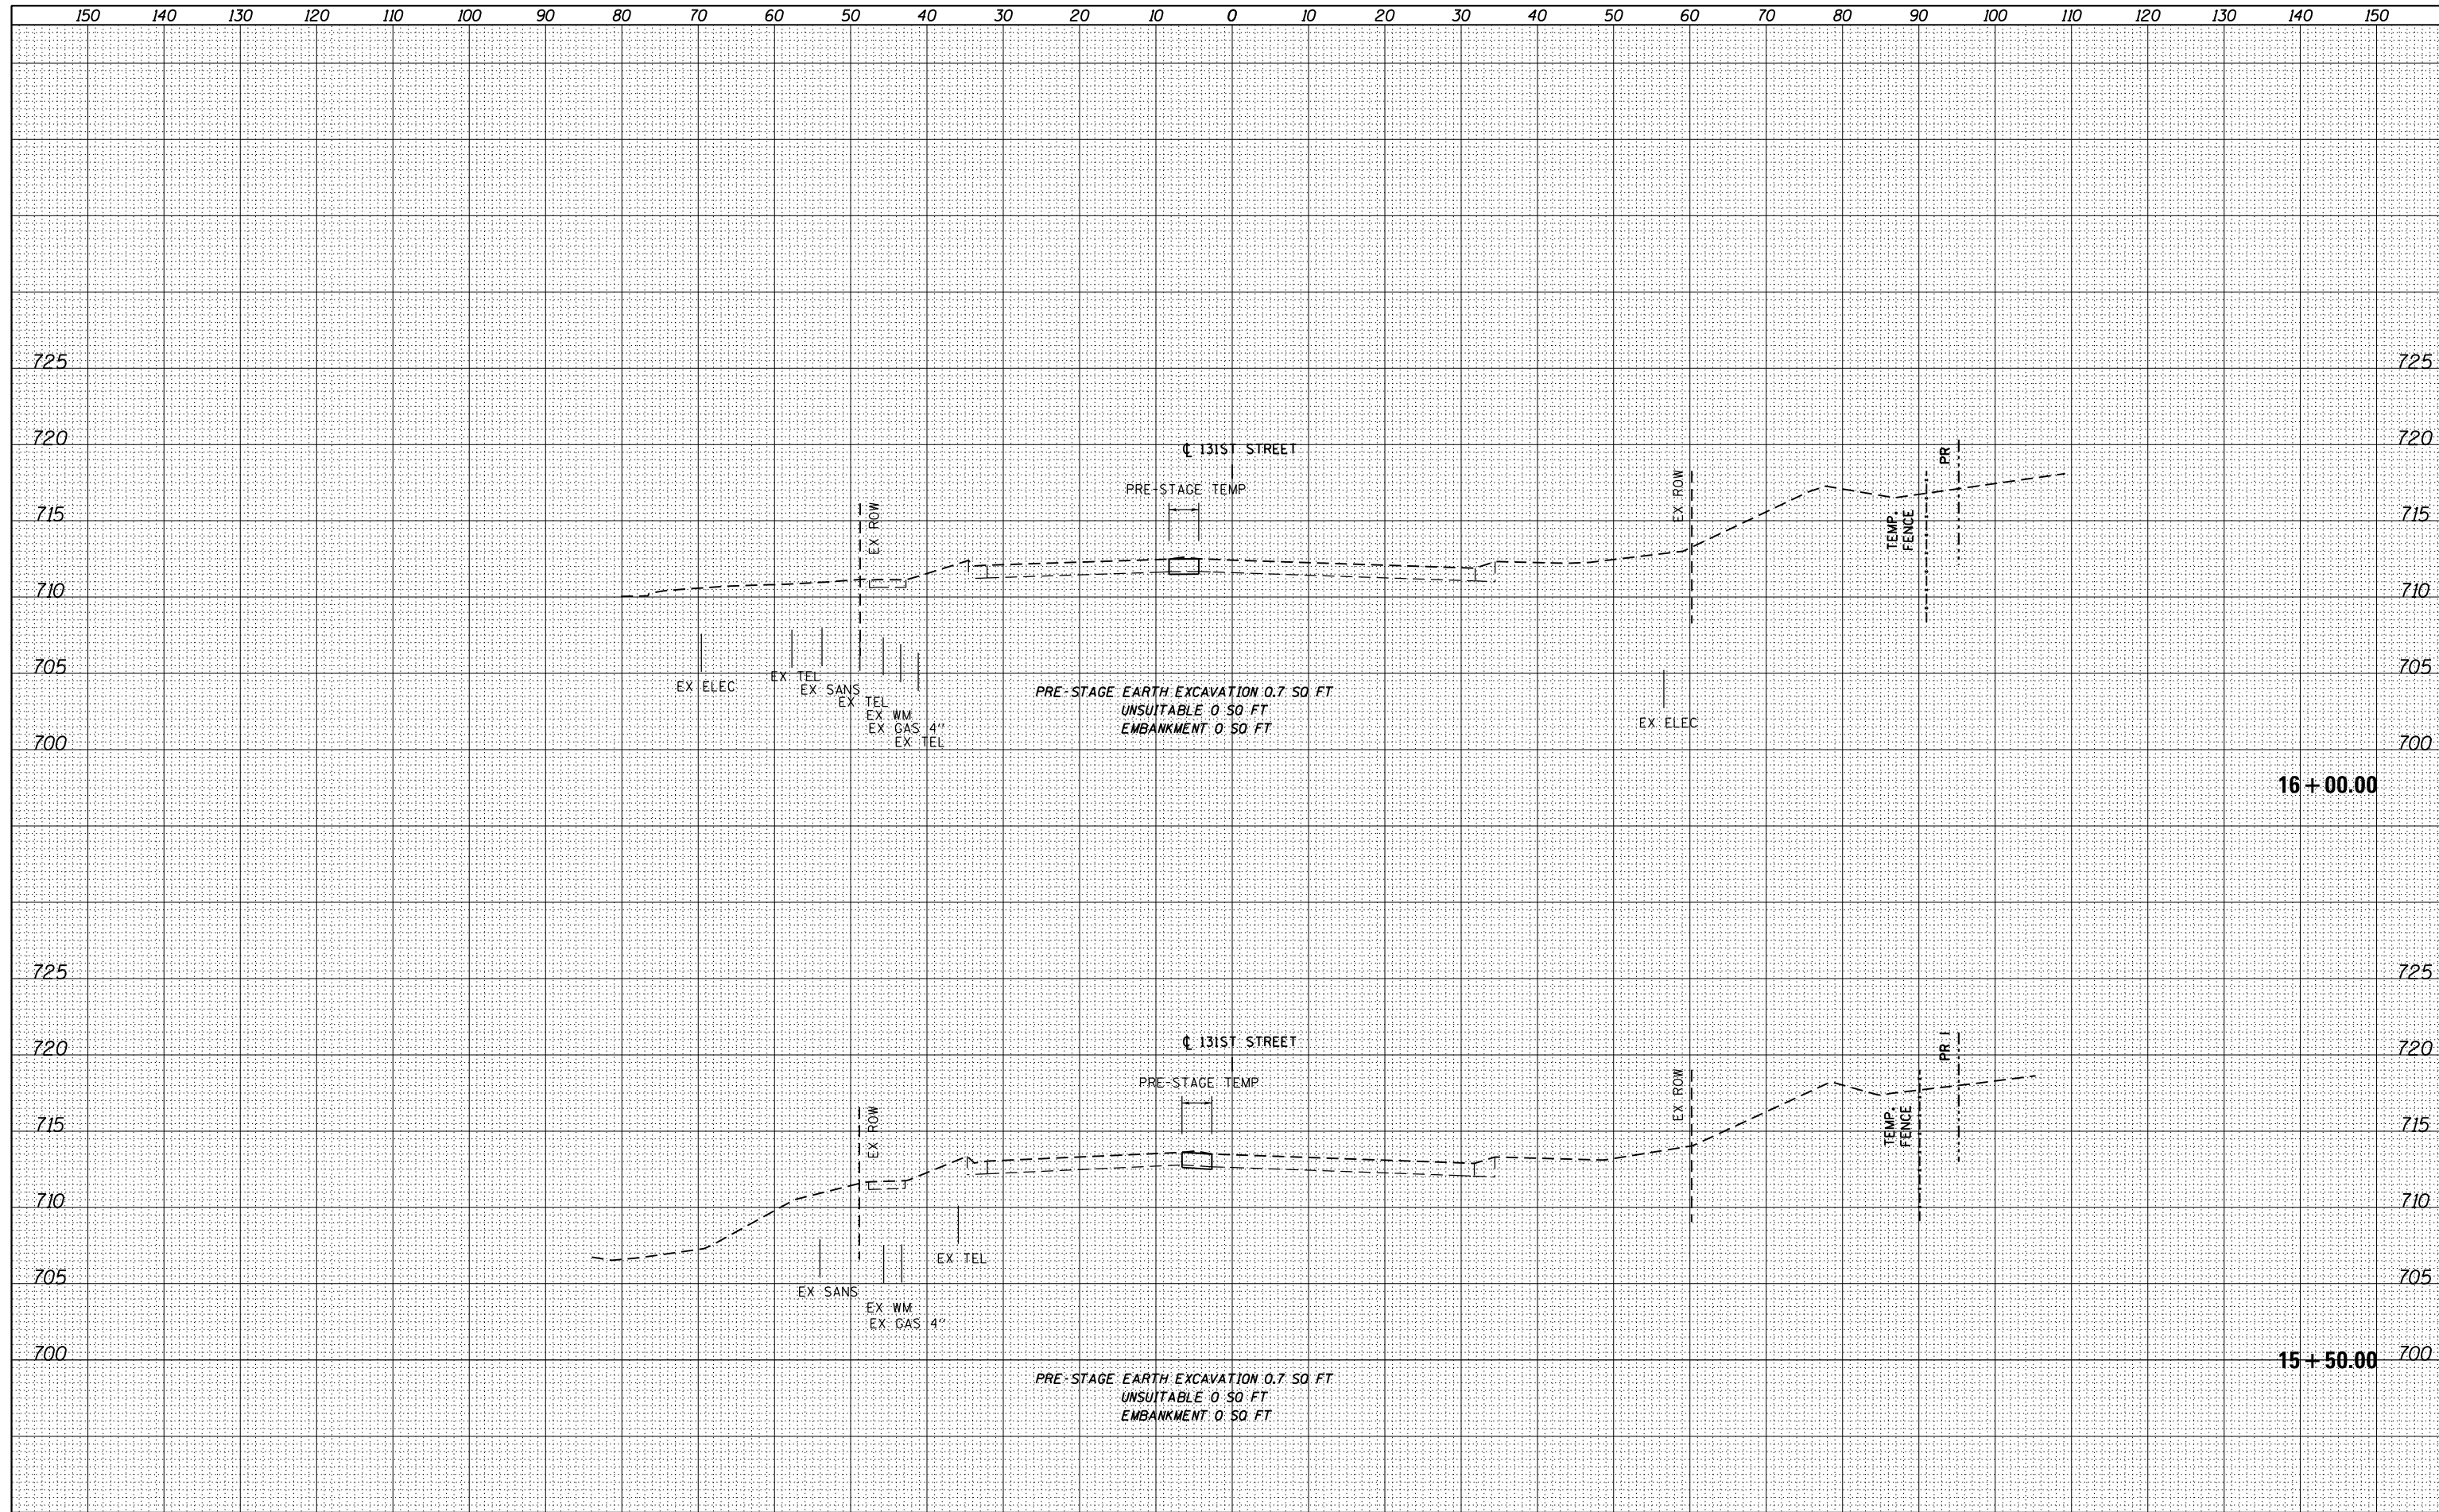

FILE NAME =	USER NAME = Anthony.Plutz	DESIGNED - TRK	REVISIED -	STATE OF ILLINOIS DEPARTMENT OF TRANSPORTATION 131ST STREET TEMPORARY PAVEMENT CROSS SECTIONS	F.A.P. RTE.	SECTION	COUNTY	TOTAL SHEETS	SHEET NO.
D160M62-SHT-XSSHT13.dgn		DRAWN - TRK	REVISIED -		330	103R-5	COOK	778	618
PLOT SCALE = 20.0000' / in.		CHECKED - MJT	REVISIED -		XS-T131-05		CONTRACT NO. 60M62		
PLOT DATE = 3/13/2013		DATE - 03/13/13	REVISIED -		SCALE: 1"=10'H; 1"=5'V		SHEET NO. 5 OF 18 SHEETS		STA. 15+50.00 TO STA. 16+00.00