


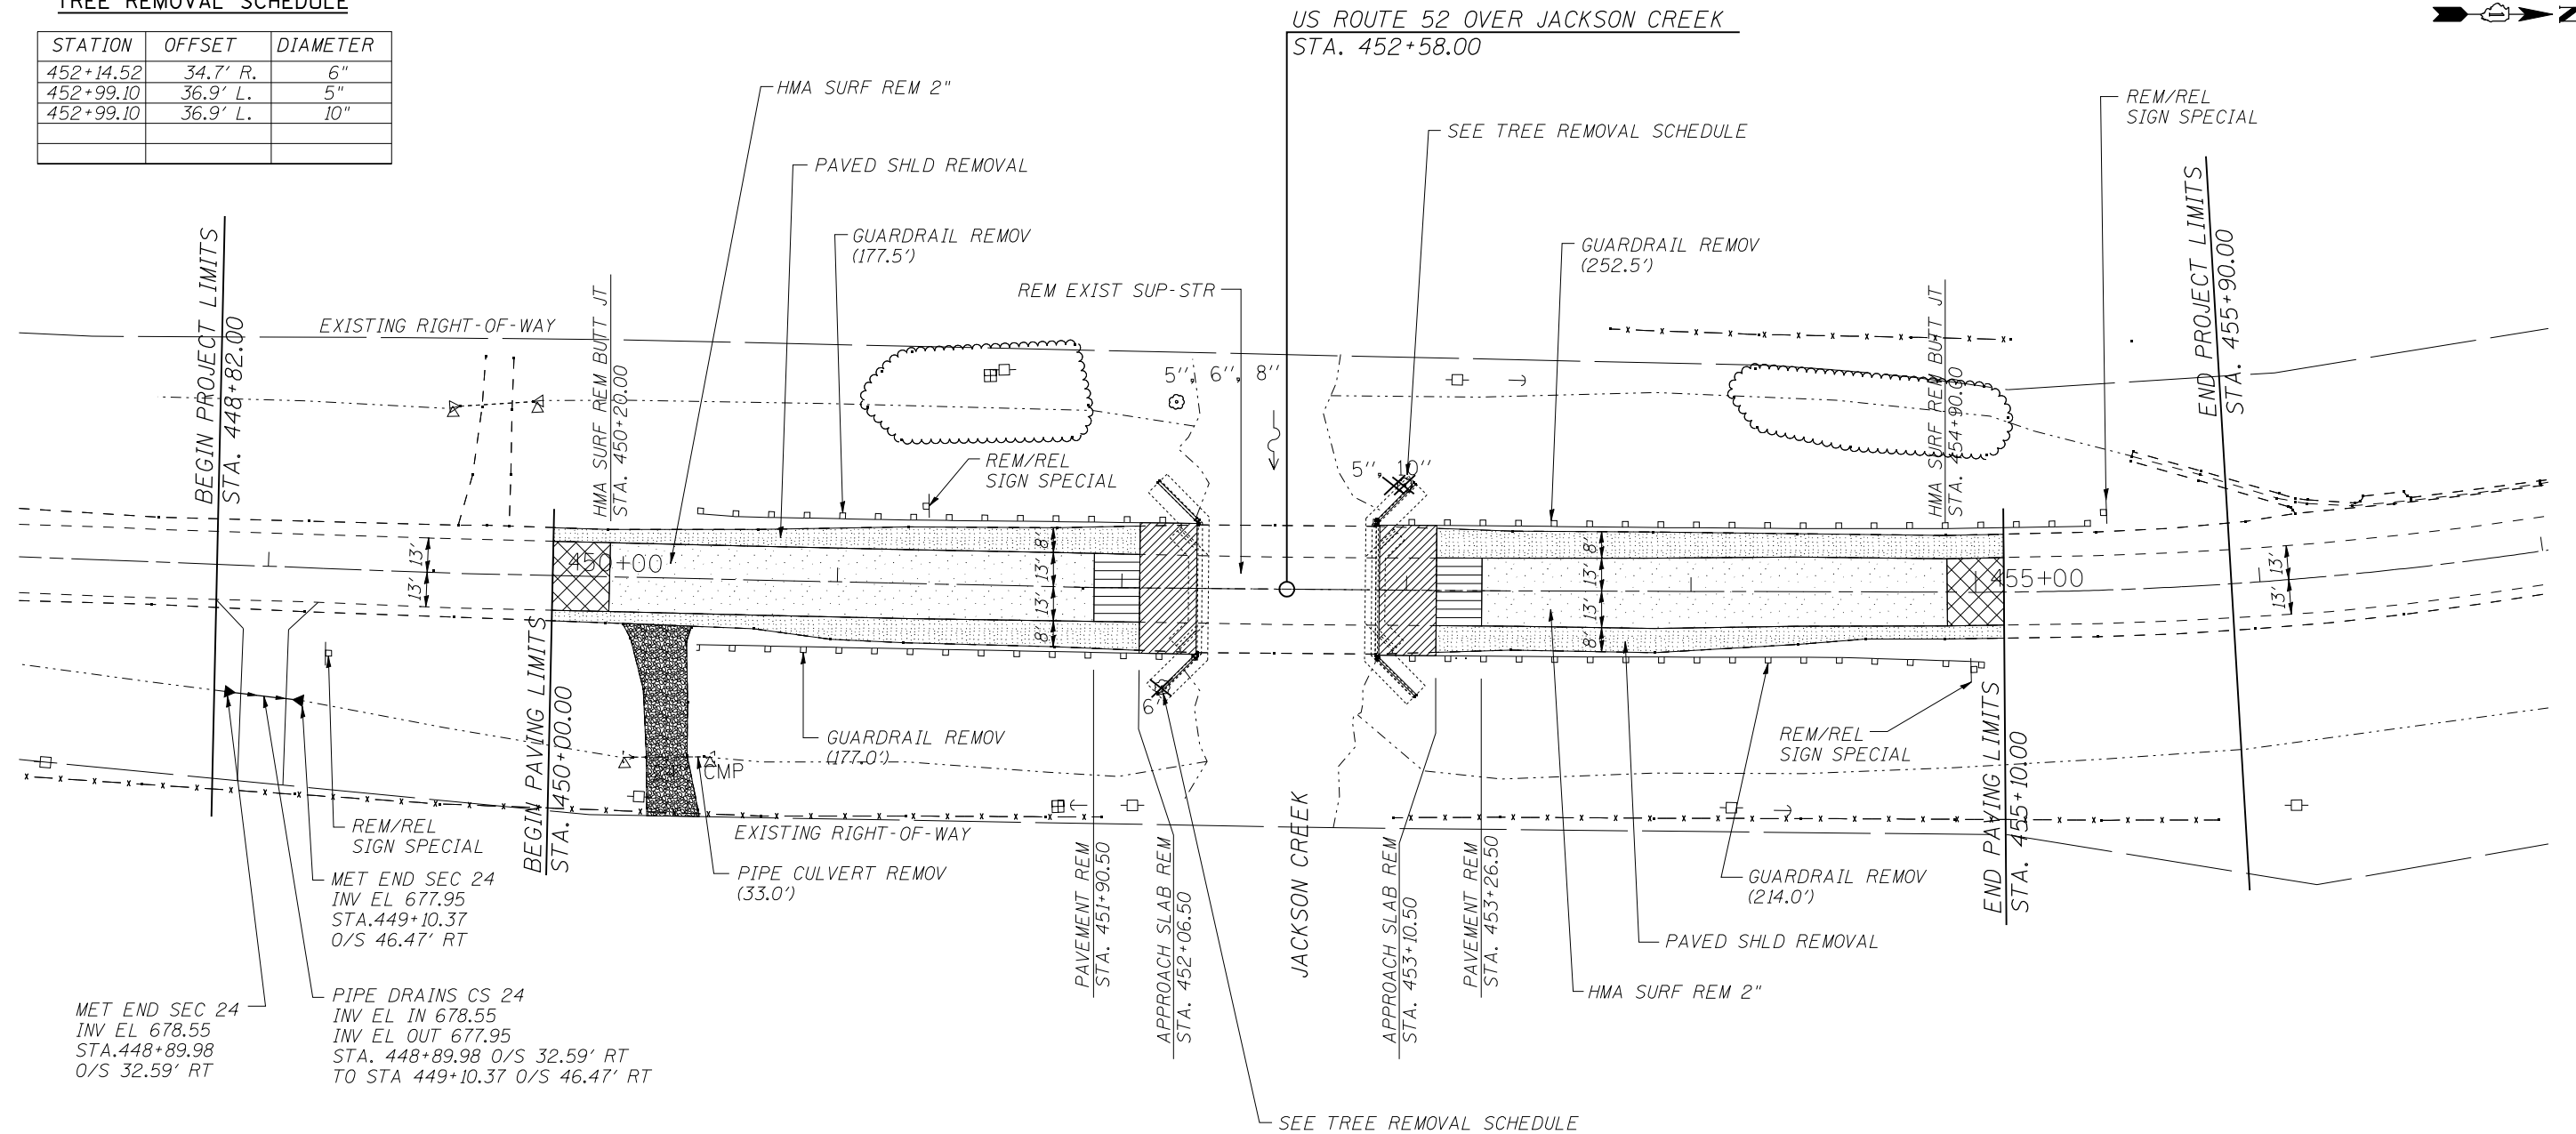

TREE REMOVAL SCHEDULE

STATION	OFFSET	DIAMETER
452+14.52	34.7' R.	6"
452+99.10	36.9' L.	5"
452+99.10	36.9' L.	10"




LEGEND

	- HMA SURF REM BUTT JT
	- HMA SURF REM 2
	- PAVED SHLD REMOVAL W/ EARTH EXCAVATION
	- EARTH EXCAVATION
	- PAVEMENT REMOVAL
	- APPROACH SLAB REM

NOTES

1. THE CONTRACTOR IS TO PROTECT AND MAINTAIN ALL EXISTING UTILITIES. THIS WORK WILL NOT BE PAID FOR SEPERATELY, THE COST OF PROTECTING AND MAINTAINING UTILITIES SHALL BE INCLUDED IN THE COST FOR CONCRETE SUPERSTRUCTURES.
2. THE CONTRACTOR IS TO PROTECT AND MAINTAIN ALL TREES WITHIN AND ADJACENT TO THE WORK ZONE FOR THIS PROJECT. THIS WORK WILL NOT BE PAID FOR SEPERATELY, BUT SHALL BE INCLUDED IN THE COST FOR CONCRETE SUPERSTRUCTURES.
3. FOR STATION AND OFF-SETS TO GUARDRAIL TERMINALS, SEE SHEET 14 PAVEMENT MARKING PLAN.

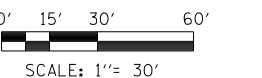

DESIGNED	- ST	REVISED	-
DRAWN	- ST	REVISED	-
CHECKED	- MJY, SLV	REVISED	-
DATE	- 12/11/2012	REVISED	-

F.A.P. RTE.	SECTION	COUNTY	TOTAL SHEETS	SHEET NO.
852	18-B-4-R-2	WILL	44	11
D-91-269-11		CONTRACT NO. 60N20		
FED. ROAD DIST. NO.		ILLINOIS FED. AID PROJECT		